



LEGEND	
LANDSCAPE-BERM/TURF	
ASPHALT RAISED PLATFORM	
ASPHALT SHARED PATH	
CYCLEWAY	
CONCRETE PATH	
STRUCTURAL ROOT ZONE (SRZ)	
TREE PROTECTION ZONE (TPZ)	
EXISTING KERB	
PROPOSED NEW KERB TO TCC IDC T421 DETAIL	
PEDESTRIAN CUTDOWN TO TCC IDC T440 DETAIL	
PROPOSED NEW TRAFFIC ISLAND DETAIL TO TCC IDC T423	
PROPOSED SIGN	
EXISTING SIGN	



DETAILED DESIGN
NOT FOR CONSTRUCTION

No.	Revision	By	Chk	Appd	Date
A	ISSUE FOR ROAD SAFETY AUDIT	JD	DA	TLH	28.08.23

Original Scale (A1)	Design	J.DAVISON	28.08.23	Approved For Construction*
1:250	Drawn	J.DAVISON	28.08.23	
Reduced Scale (A3)	Dwg Verifier	D.ALDRIDGE	28.08.23	
1:500	Dwg Check	T.HYDE	28.08.23	





Project: WBOPDC TRANSPORT CHOICES TE PUKE CYCLEWAY

Title: GENERAL ARRANGEMENT PLAN TE PUKE CYCLE WAY SHEET 1 OF 15

Discipline	CIVIL
Drawing No.	3936821-CA-1101
Rev.	A

LEGEND	
LANDSCAPE-BERM/TURF	
ASPHALT RAISED PLATFORM	
ASPHALT SHARED PATH	
CYCLEWAY	
CONCRETE PATH	
STRUCTURAL ROOT ZONE (SRZ)	
TREE PROTECTION ZONE (TPZ)	
EXISTING KERB	
PROPOSED NEW KERB TO TCC IDC T421 DETAIL	
PEDESTRIAN CUTDOWN TO TCC IDC T440 DETAIL	
PROPOSED NEW TRAFFIC ISLAND DETAIL TO TCC IDC T423	
PROPOSED SIGN	
EXISTING SIGN	

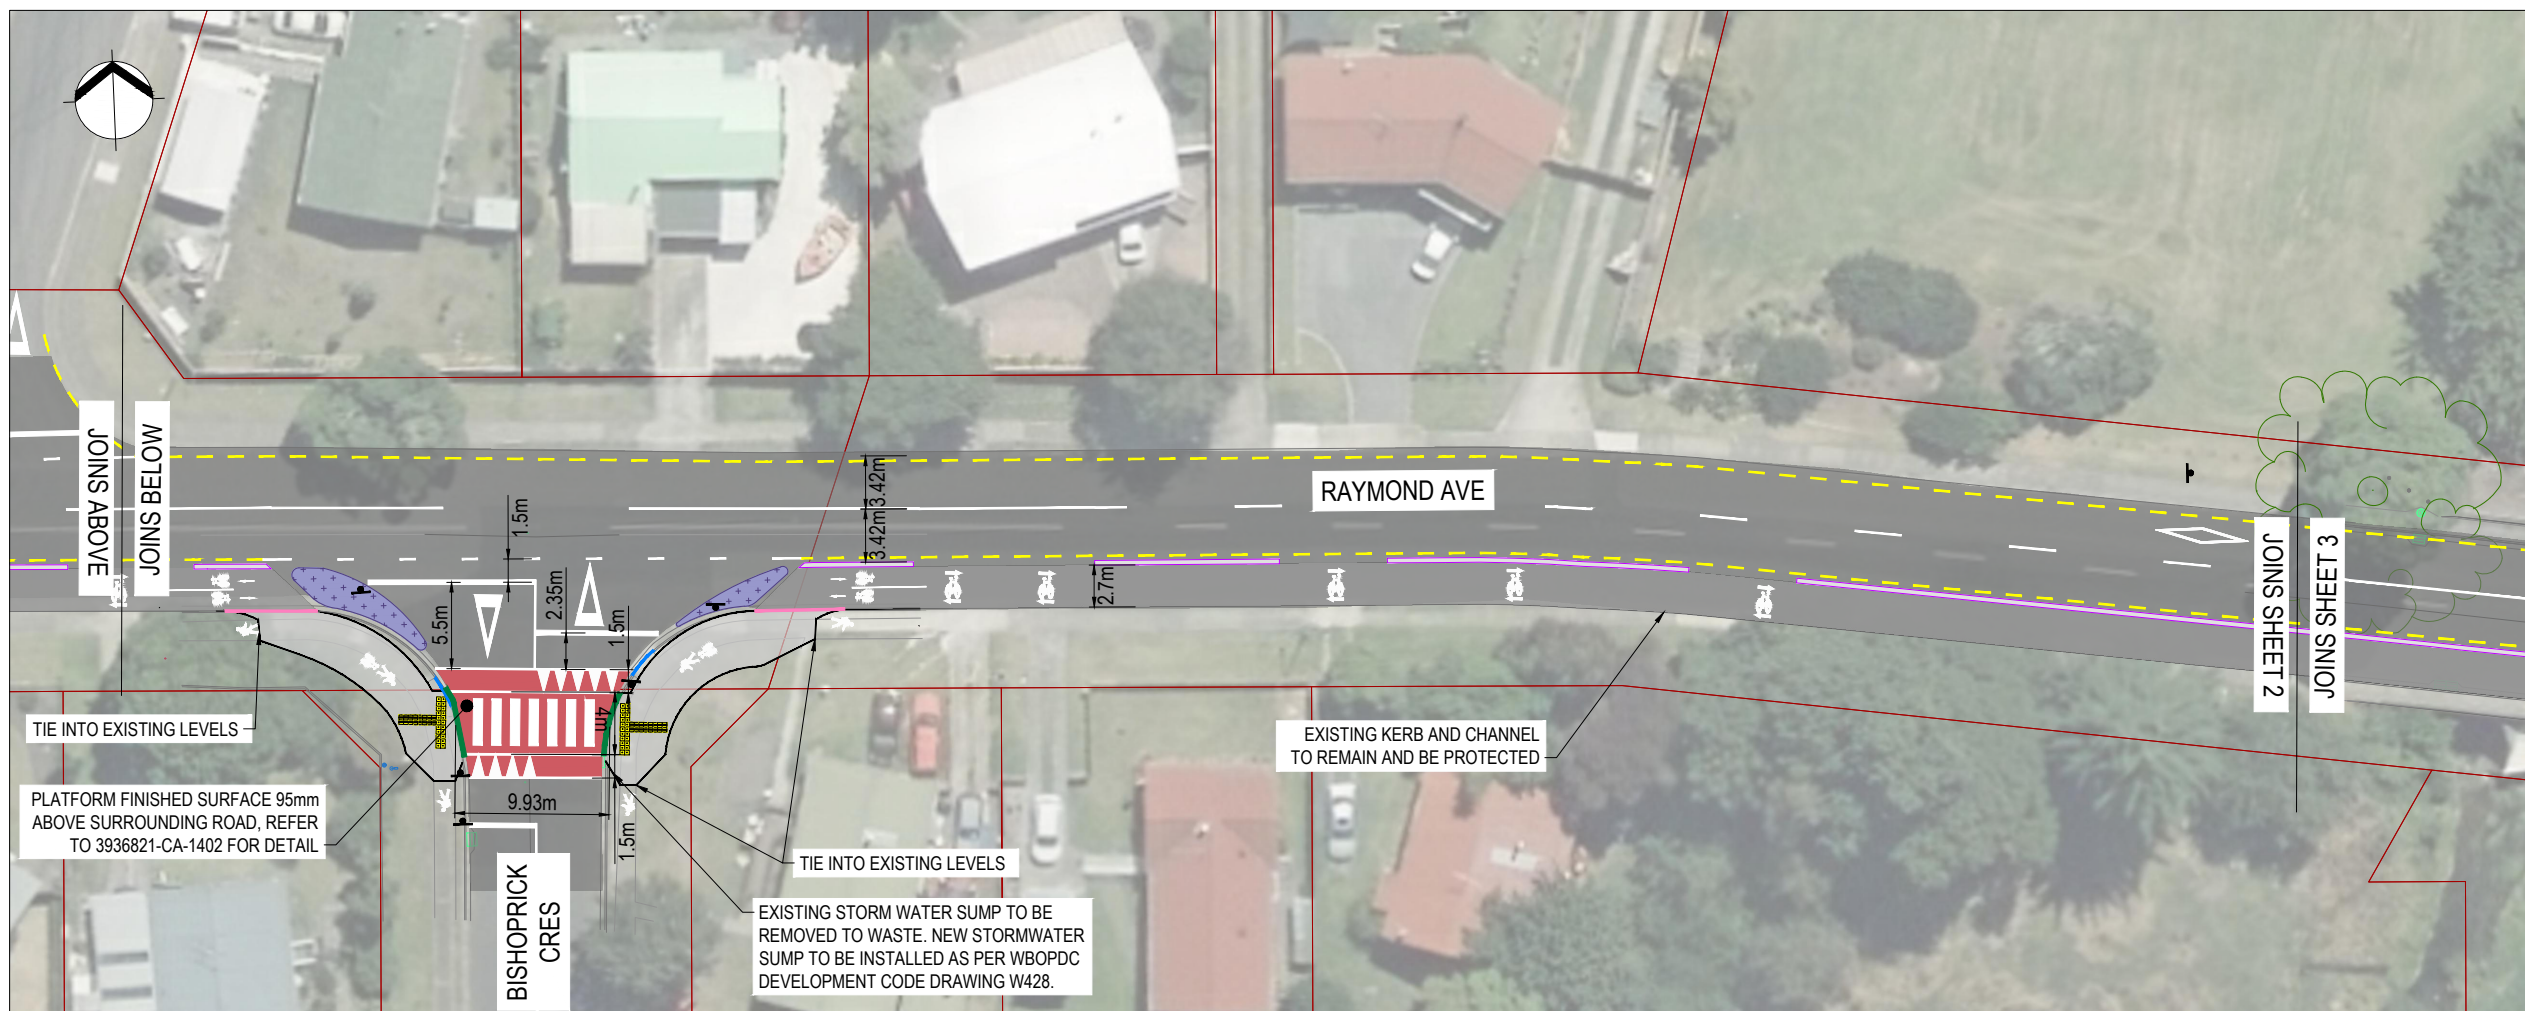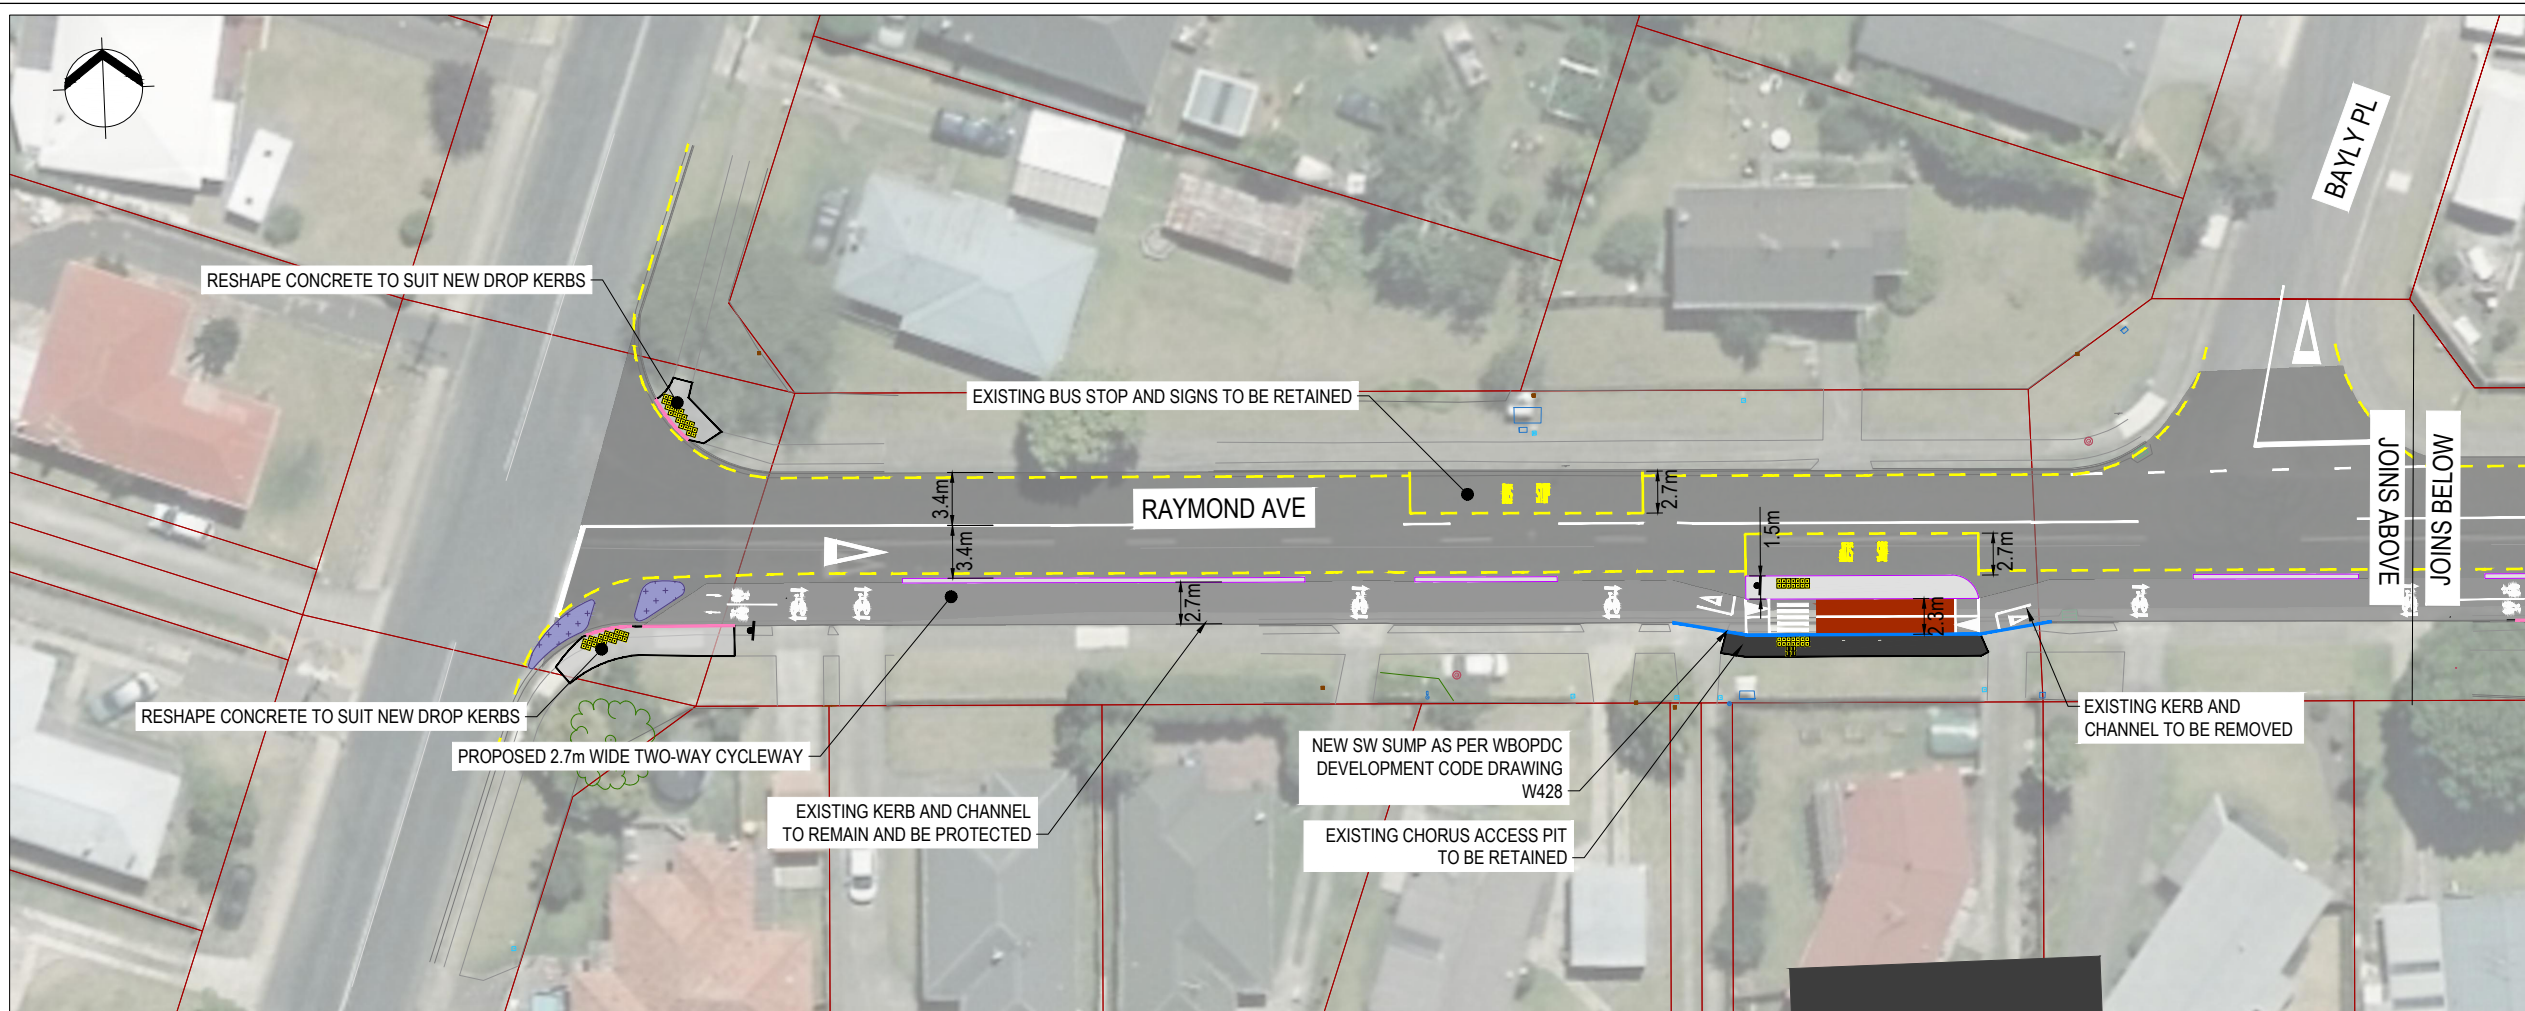

DETAILED DESIGN
NOT FOR CONSTRUCTION

No.	Revision	By	Chk	Appd	Date
A	ISSUE FOR ROAD SAFETY AUDIT	JD	DA	TLH	28.08.23

Original Scale (A1)	1:250	Design	J.DAVISON	28.08.23	Approved For Construction*
Reduced Scale (A3)	1:500	Drawn	J.DAVISON	28.08.23	
		Dsg Verifier	D.ALDRIDGE	28.08.23	
		Dsg Check	T.HYDE	28.08.23	


* Refer to Revision 1 for Original Signature




Project: WBOPDC TRANSPORT CHOICES TE PUKE CYCLEWAY

Title: GENERAL ARRANGEMENT PLAN TE PUKE CYCLEWAY SHEET 2 OF 15

Discipline	CIVIL	
Drawing No.	Beca Project Number:	Rev.
	3936821-CA-1102	A

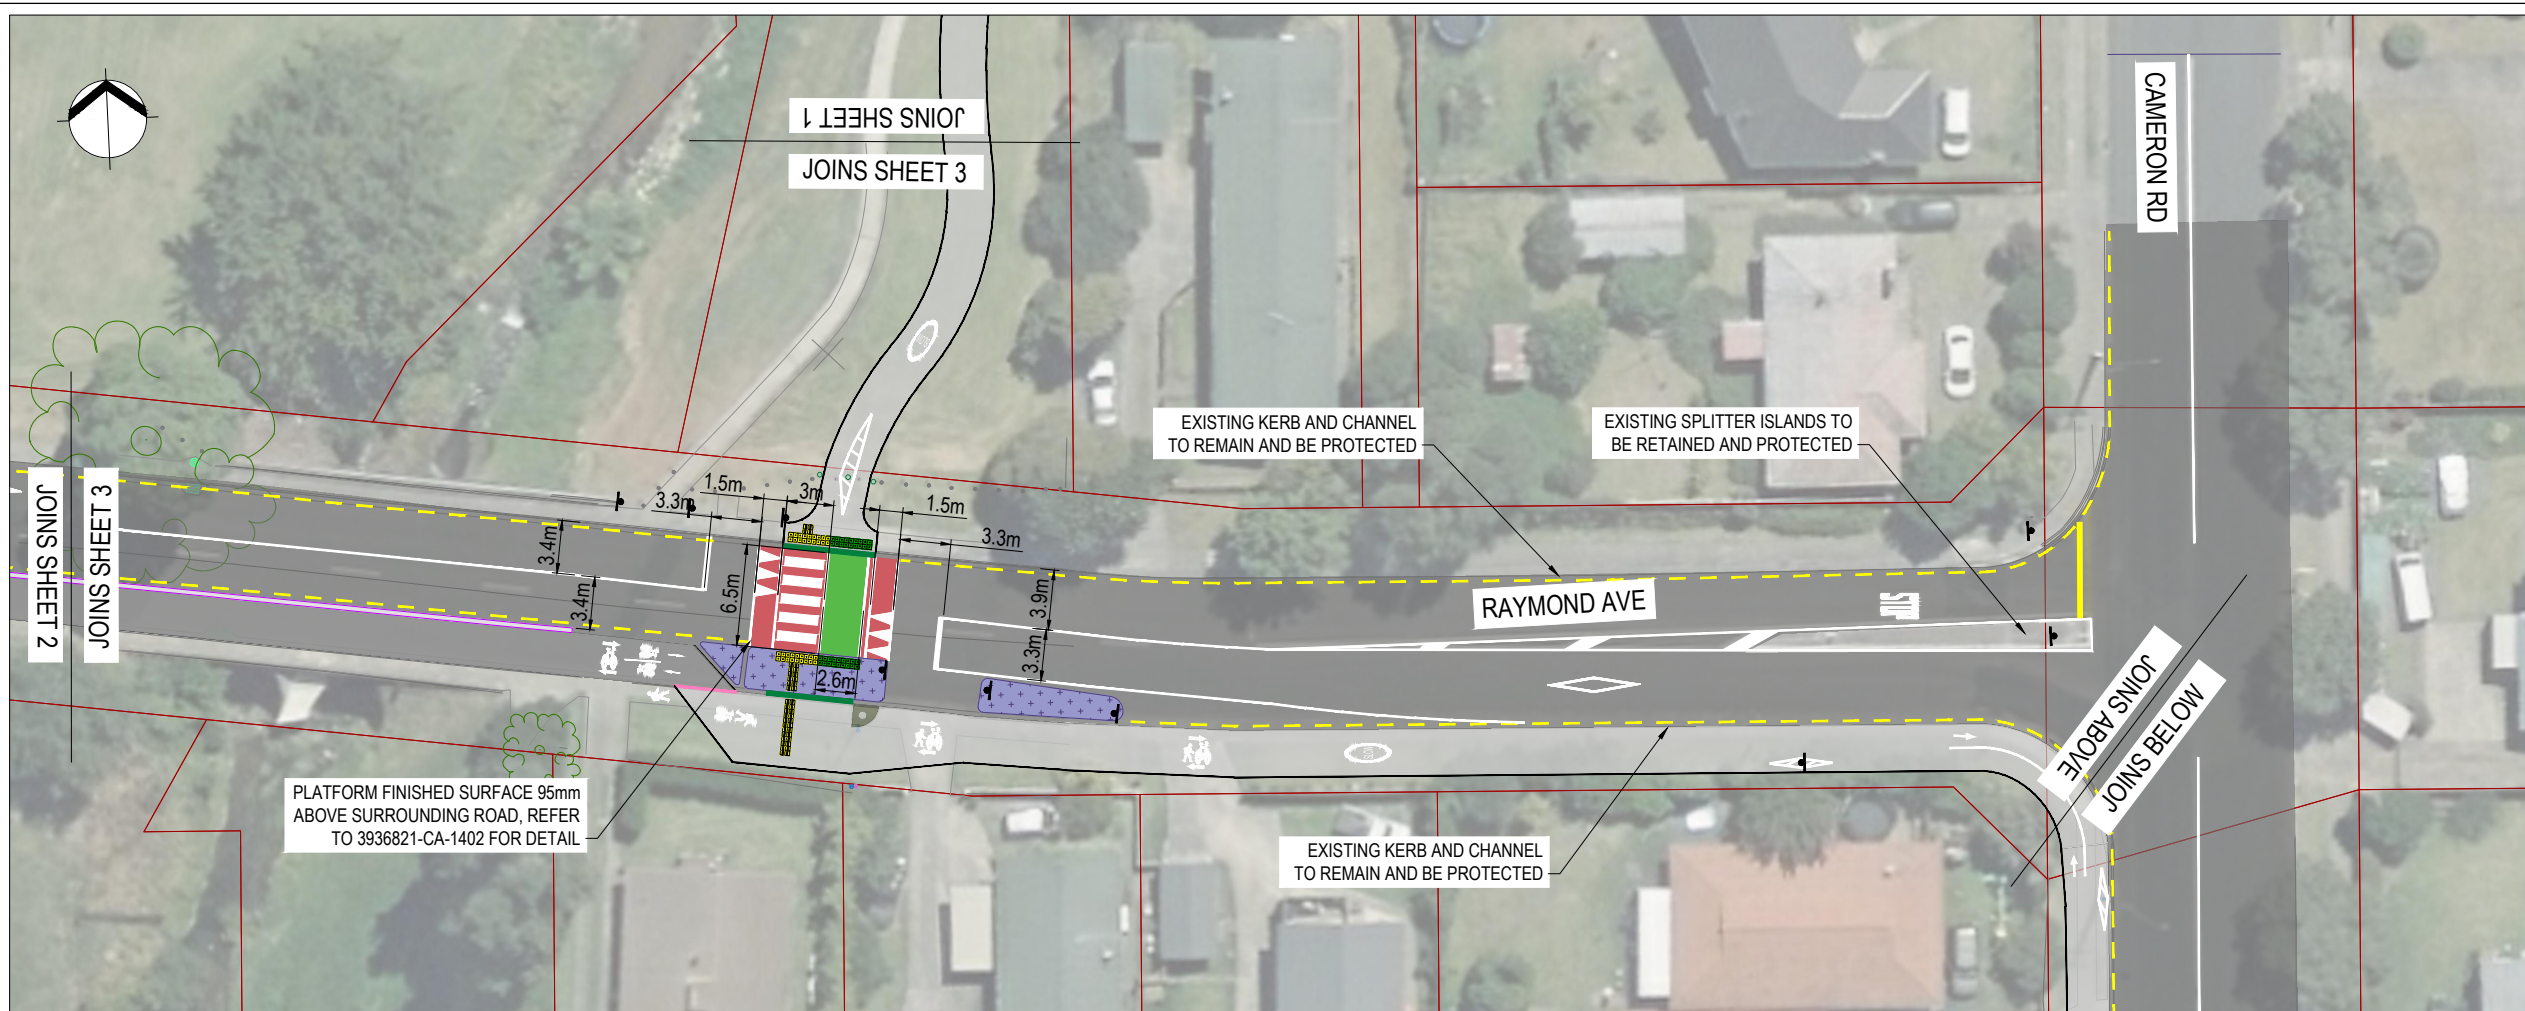

LEGEND	
LANDSCAPE-BERM/TURF	
ASPHALT RAISED PLATFORM	
ASPHALT SHARED PATH	
CYCLEWAY	
CONCRETE PATH	
STRUCTURAL ROOT ZONE (SRZ)	
TREE PROTECTION ZONE (TPZ)	
EXISTING KERB	
PROPOSED NEW KERB TO TCC IDC T421 DETAIL	
PEDESTRIAN CUTDOWN TO TCC IDC T440 DETAIL	
PROPOSED NEW TRAFFIC ISLAND DETAIL TO TCC IDC T423	
PROPOSED SIGN	
EXISTING SIGN	

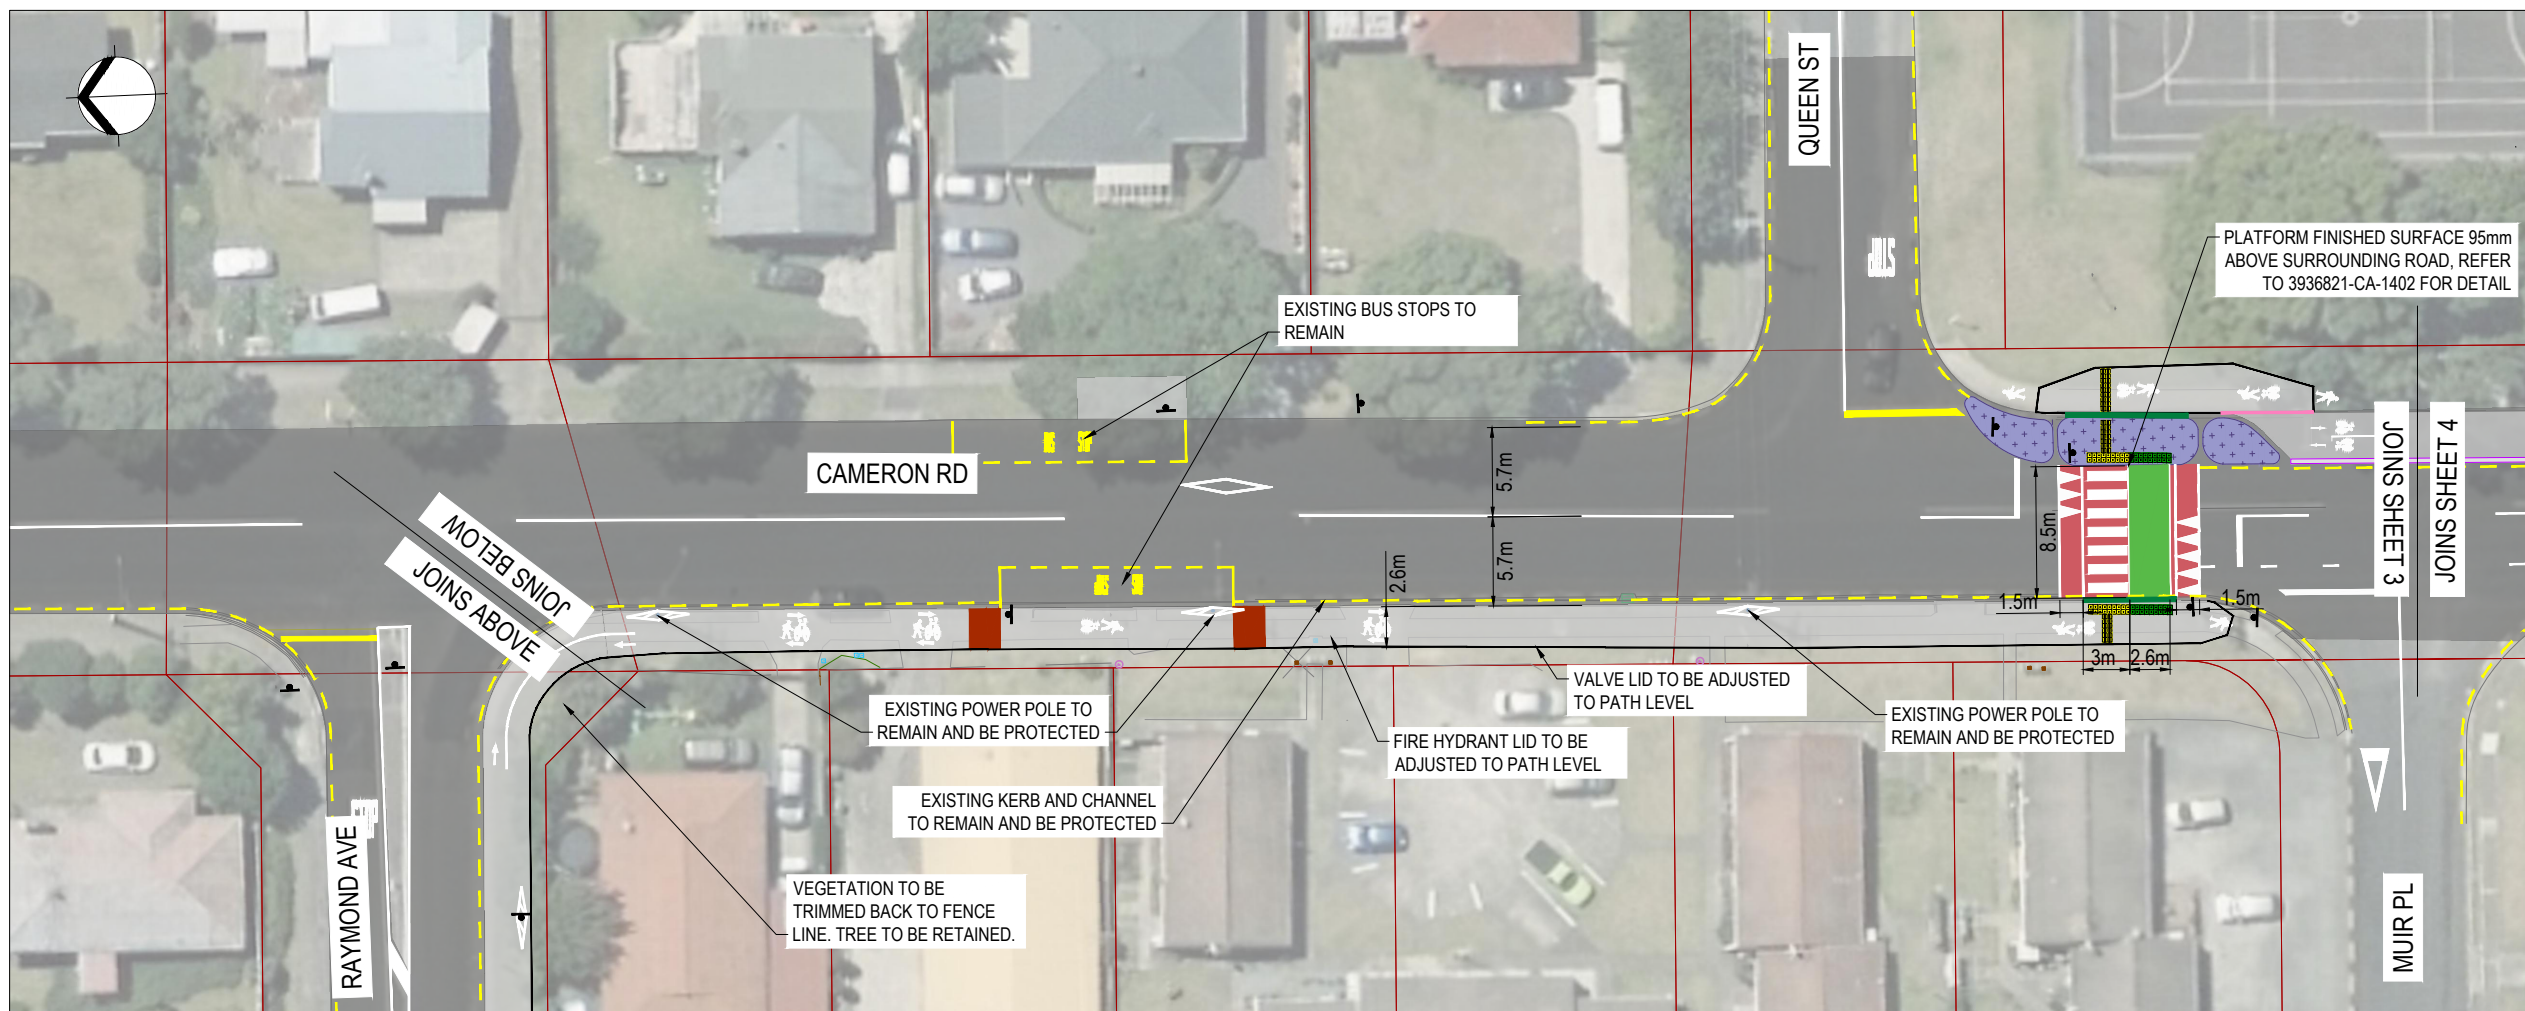

DETAILED DESIGN
NOT FOR CONSTRUCTION

No.	Revision	By	Chk	Appd	Date
A	ISSUE FOR ROAD SAFETY AUDIT	JD	DA	TLH	28.08.23


Original Scale (A1)	1:250	Design	J.DAVISON	28.08.23	Approved For Construction*
Reduced Scale (A3)	1:500	Drawn	J.DAVISON	28.08.23	
		Dwg Verifier	D.ALDRIDGE	28.08.23	
		Dwg Check	T.HYDE	28.08.23	




Project: WBOPDC TRANSPORT CHOICES
TE PUKE CYCLEWAY

Title: GENERAL ARRANGEMENT PLAN
TE PUKE CYCLEWAY
SHEET 3 OF 15

Discipline	CIVIL	
Drawing No.	Beca Project Number:	Rev.
	3936821-CA-1103	A

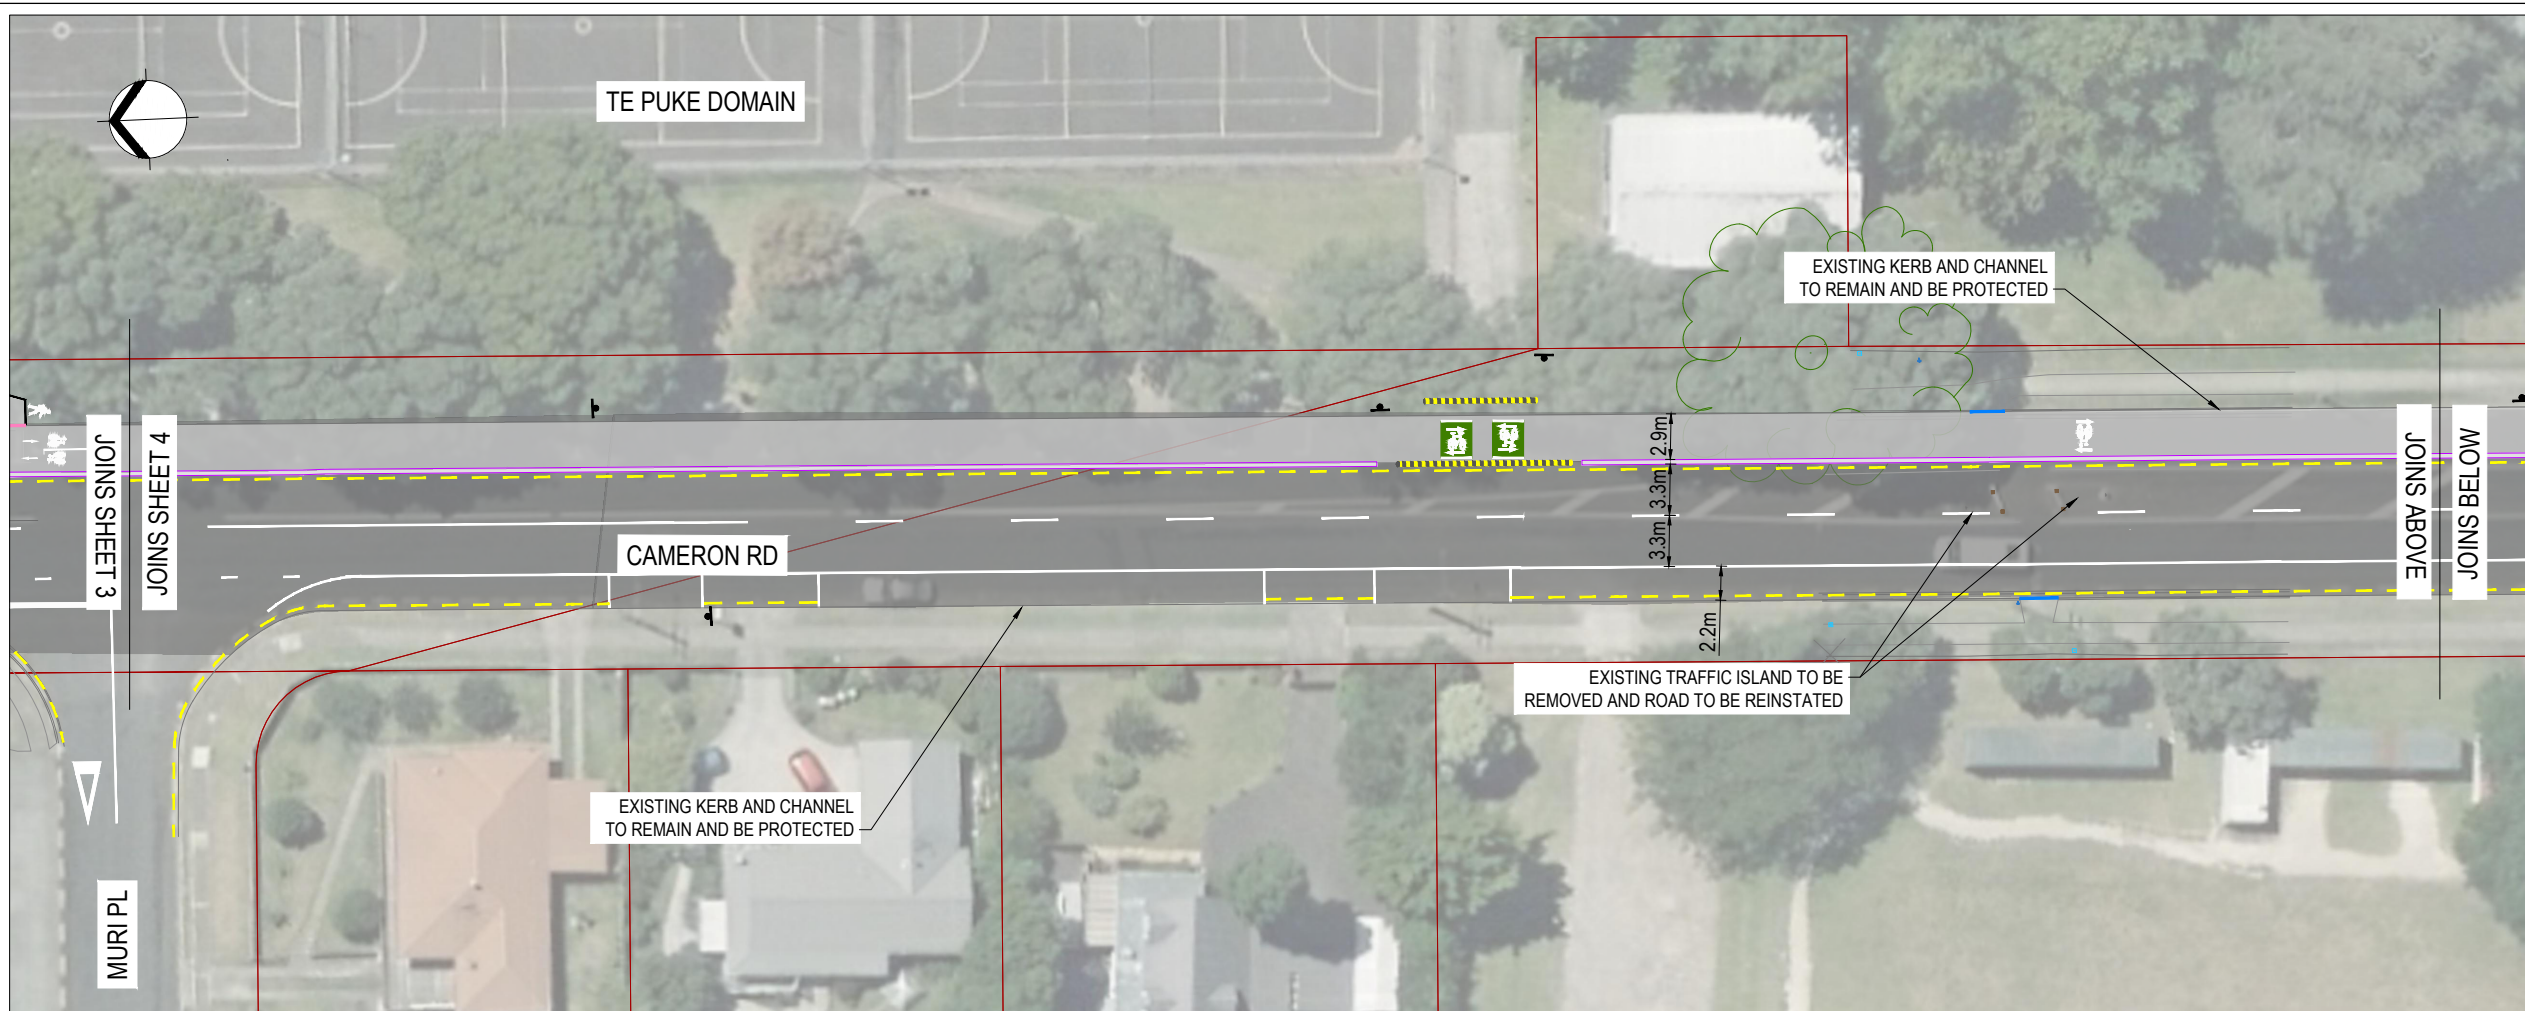

LEGEND	
LANDSCAPE-BERM/TURF	
ASPHALT RAISED PLATFORM	
ASPHALT SHARED PATH	
CYCLEWAY	
CONCRETE PATH	
STRUCTURAL ROOT ZONE (SRZ)	
TREE PROTECTION ZONE (TPZ)	
EXISTING KERB	
PROPOSED NEW KERB TO TCC IDC T421 DETAIL	
PEDESTRIAN CUTDOWN TO TCC IDC T440 DETAIL	
PROPOSED NEW TRAFFIC ISLAND DETAIL TO TCC IDC T423	
PROPOSED SIGN	
EXISTING SIGN	

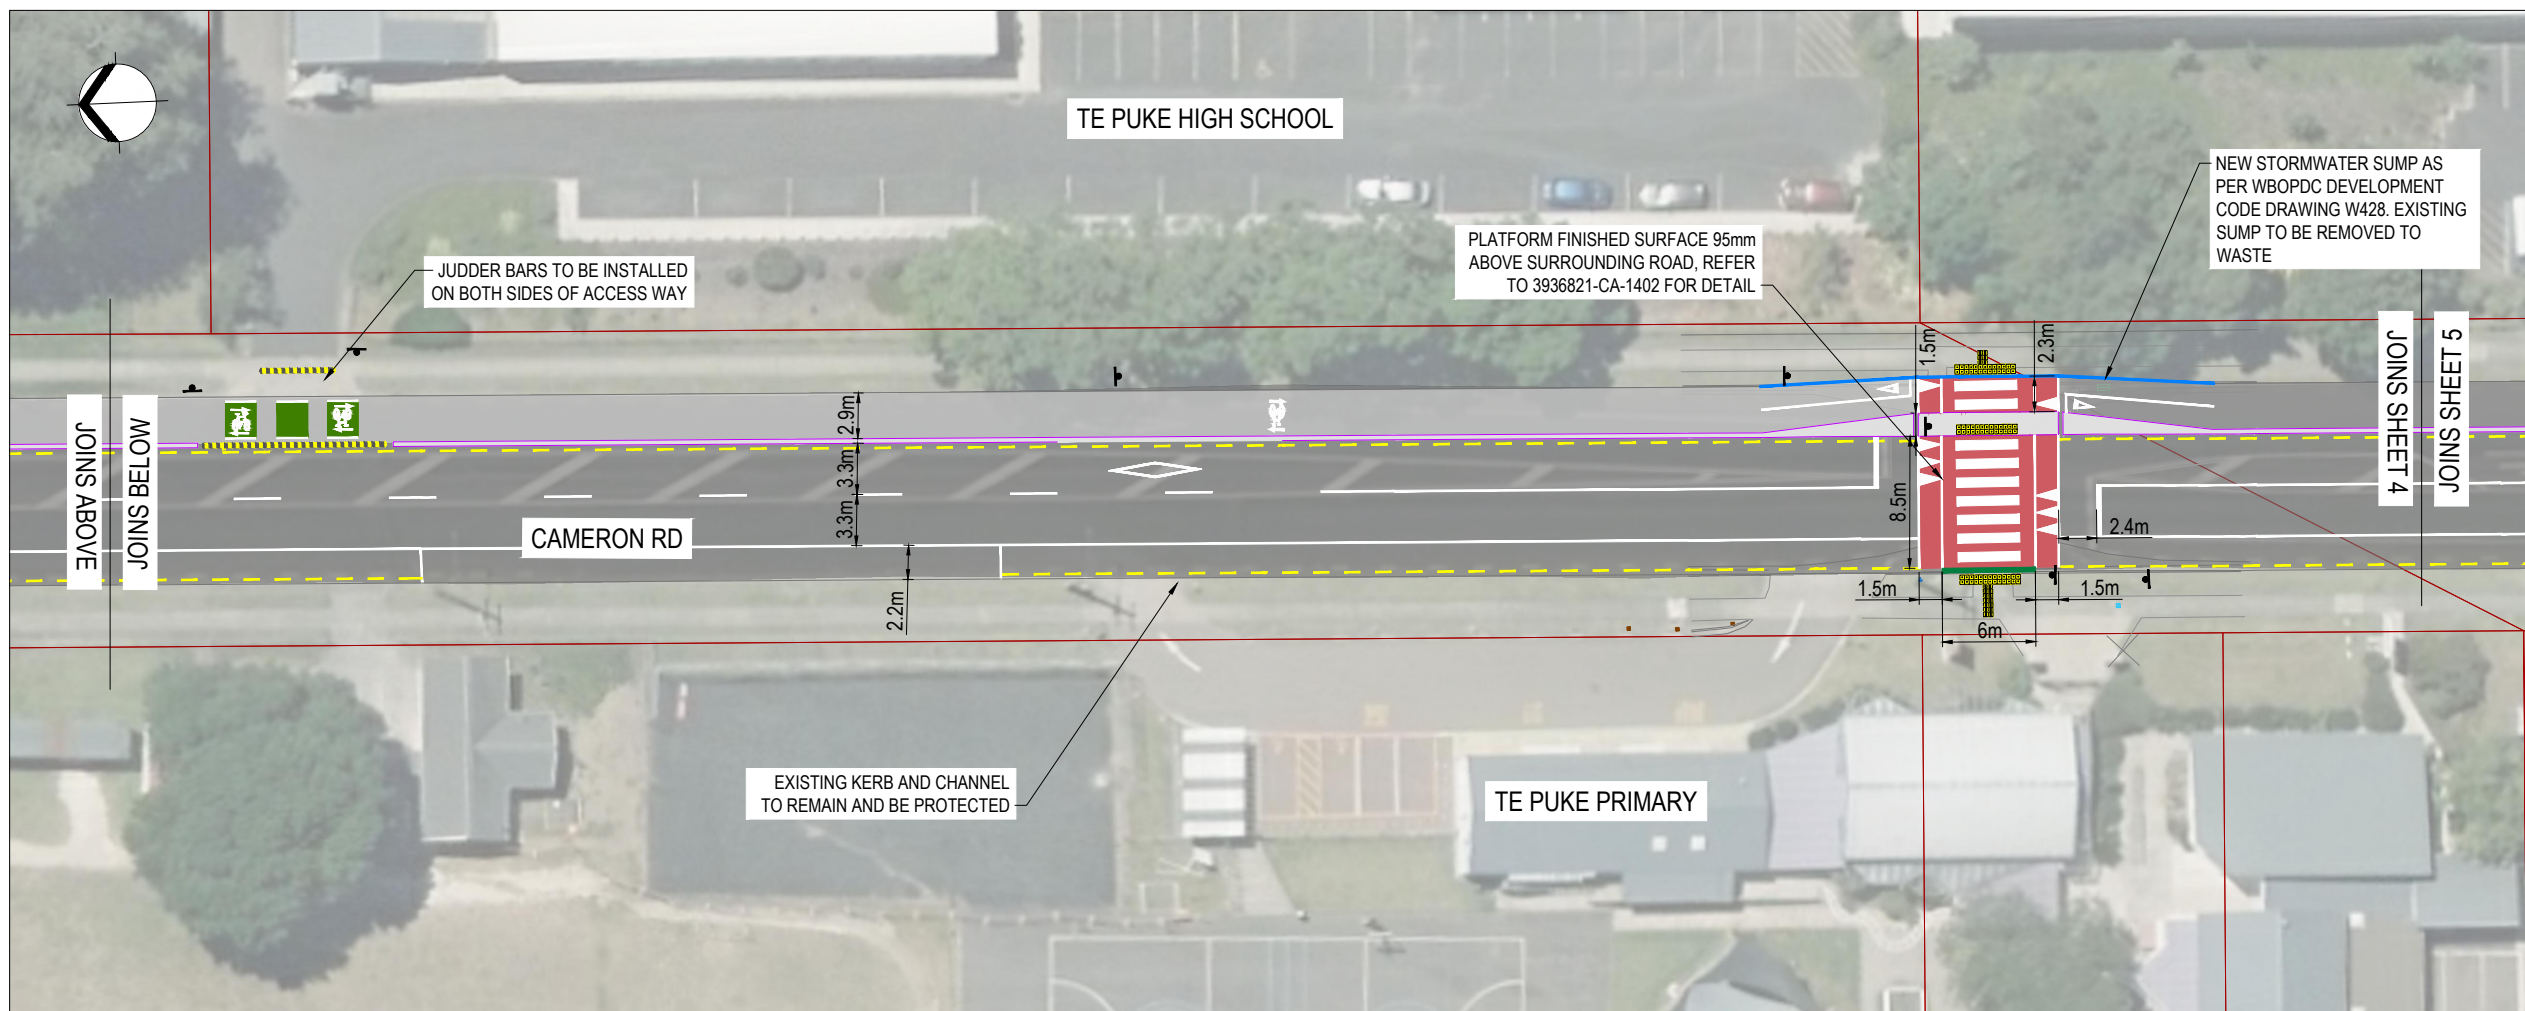

DETAILED DESIGN
NOT FOR CONSTRUCTION

No.	Revision	By	Chk	Appd	Date
A	ISSUE FOR ROAD SAFETY AUDIT	JD	DA	TLH	28.08.23

Original Scale (A1)	1:250	Design	J.DAVISON	28.08.23	Approved For Construction*
Reduced Scale (A3)	1:500	Drawn	J.DAVISON	28.08.23	
		Dsg Verifier	D.ALDRIDGE	28.08.23	
		Drg Check	T.HYDE	28.08.23	





Project: WBOPDC TRANSPORT CHOICES
TE PUKE CYCLEWAY

Title: GENERAL ARRANGEMENT PLAN
TE PUKE CYCLEWAY
SHEET 4 OF 15

Discipline	CIVIL	
Drawing No.	Beca Project Number:	Rev.
	3936821-CA-1104	A

LEGEND	
LANDSCAPE-BERM/TURF	
ASPHALT RAISED PLATFORM	
ASPHALT SHARED PATH	
CYCLEWAY	
CONCRETE PATH	
STRUCTURAL ROOT ZONE (SRZ)	
TREE PROTECTION ZONE (TPZ)	
EXISTING KERB	
PROPOSED NEW KERB TO TCC IDC T421 DETAIL	
PEDESTRIAN CUTDOWN TO TCC IDC T440 DETAIL	
PROPOSED NEW TRAFFIC ISLAND DETAIL TO TCC IDC T423	
PROPOSED SIGN	
EXISTING SIGN	

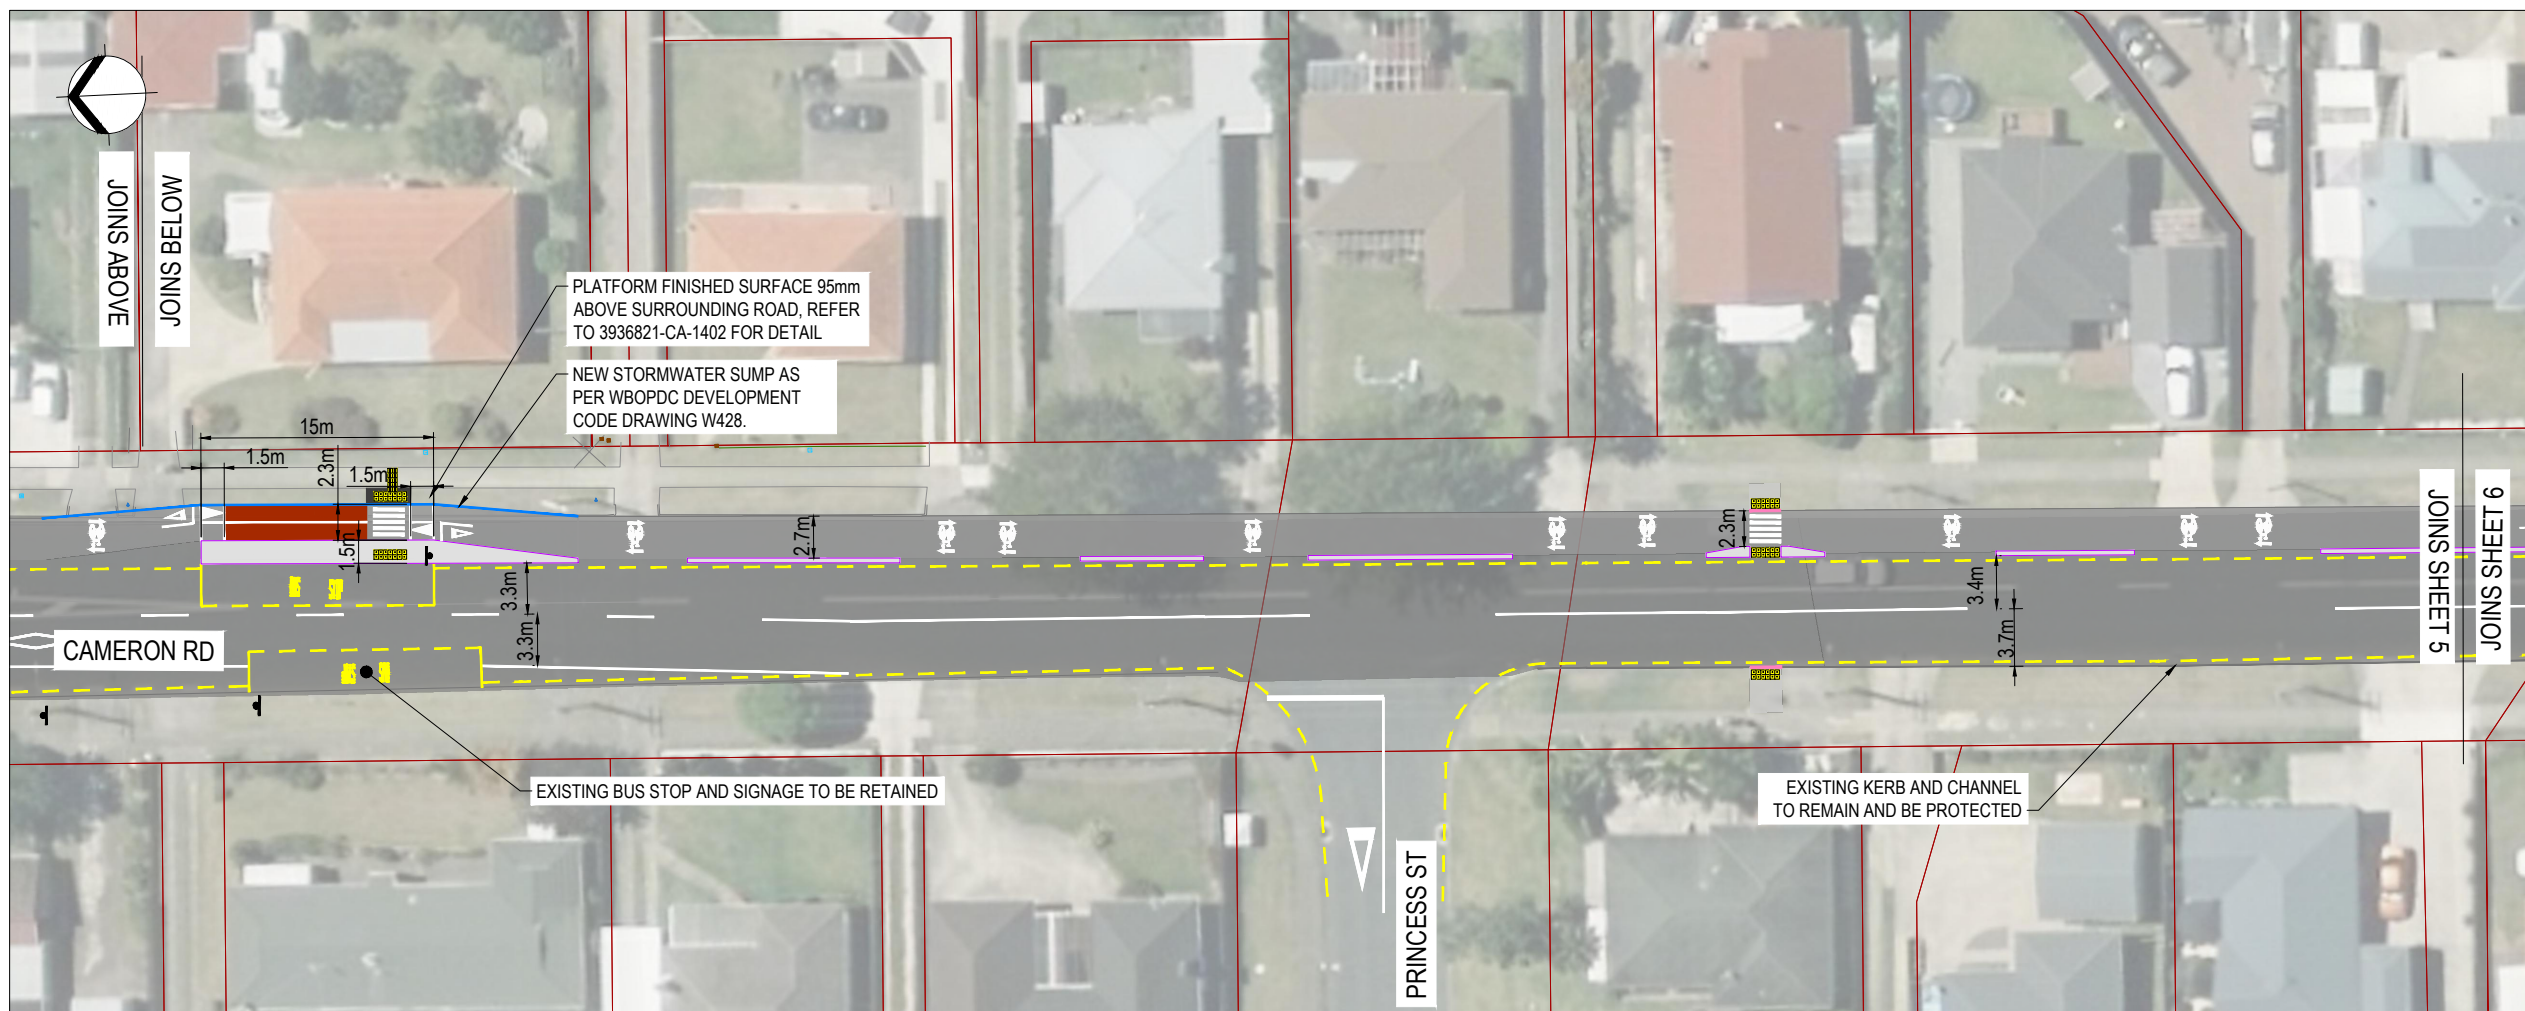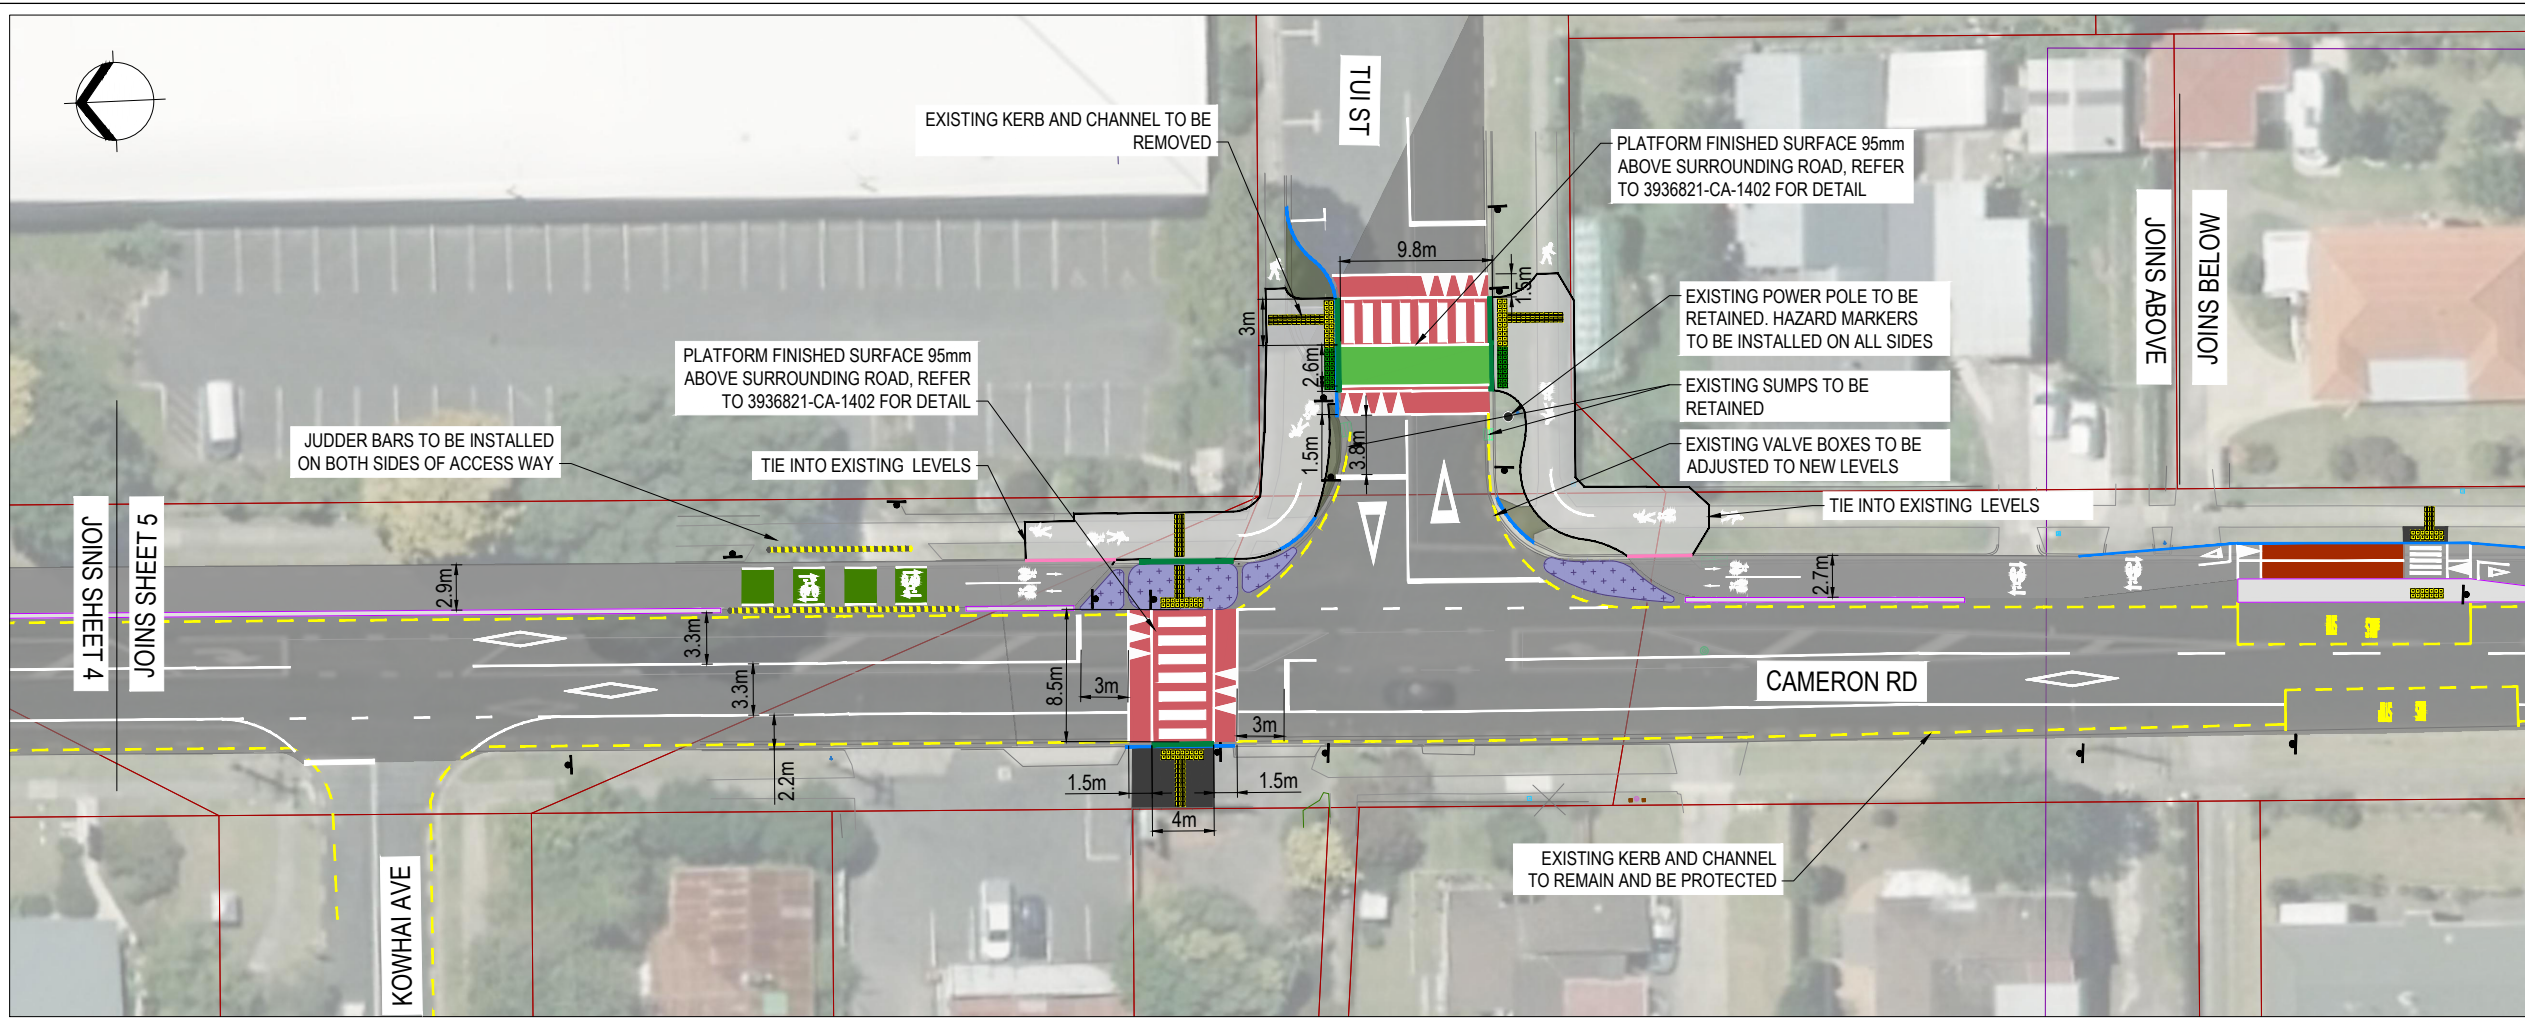

DETAILED DESIGN
NOT FOR CONSTRUCTION

No.	Revision	By	Chk	Appd	Date
A	ISSUE FOR ROAD SAFETY AUDIT	JD	DA	TLH	28.08.23


Original Scale (A1)	Design	J.DAVISON	28.08.23	Approved For Construction*
1:250	Drawn	J.DAVISON	28.08.23	
Reduced Scale (A3)	Dwg Verifier	D.ALDRIDGE	28.08.23	Date
1:500	Dwg Check	T.HYDE	28.08.23	




Client: Western Bay of Plenty District Council
Project: WBOPDC TRANSPORT CHOICES TE PUKE CYCLEWAY

Title: GENERAL ARRANGEMENT PLAN TE PUKE CYCLEWAY SHEET 5 OF 15

Discipline	CIVIL	
Drawing No.	Beca Project Number:	Rev.
	3936821-CA-1105	A

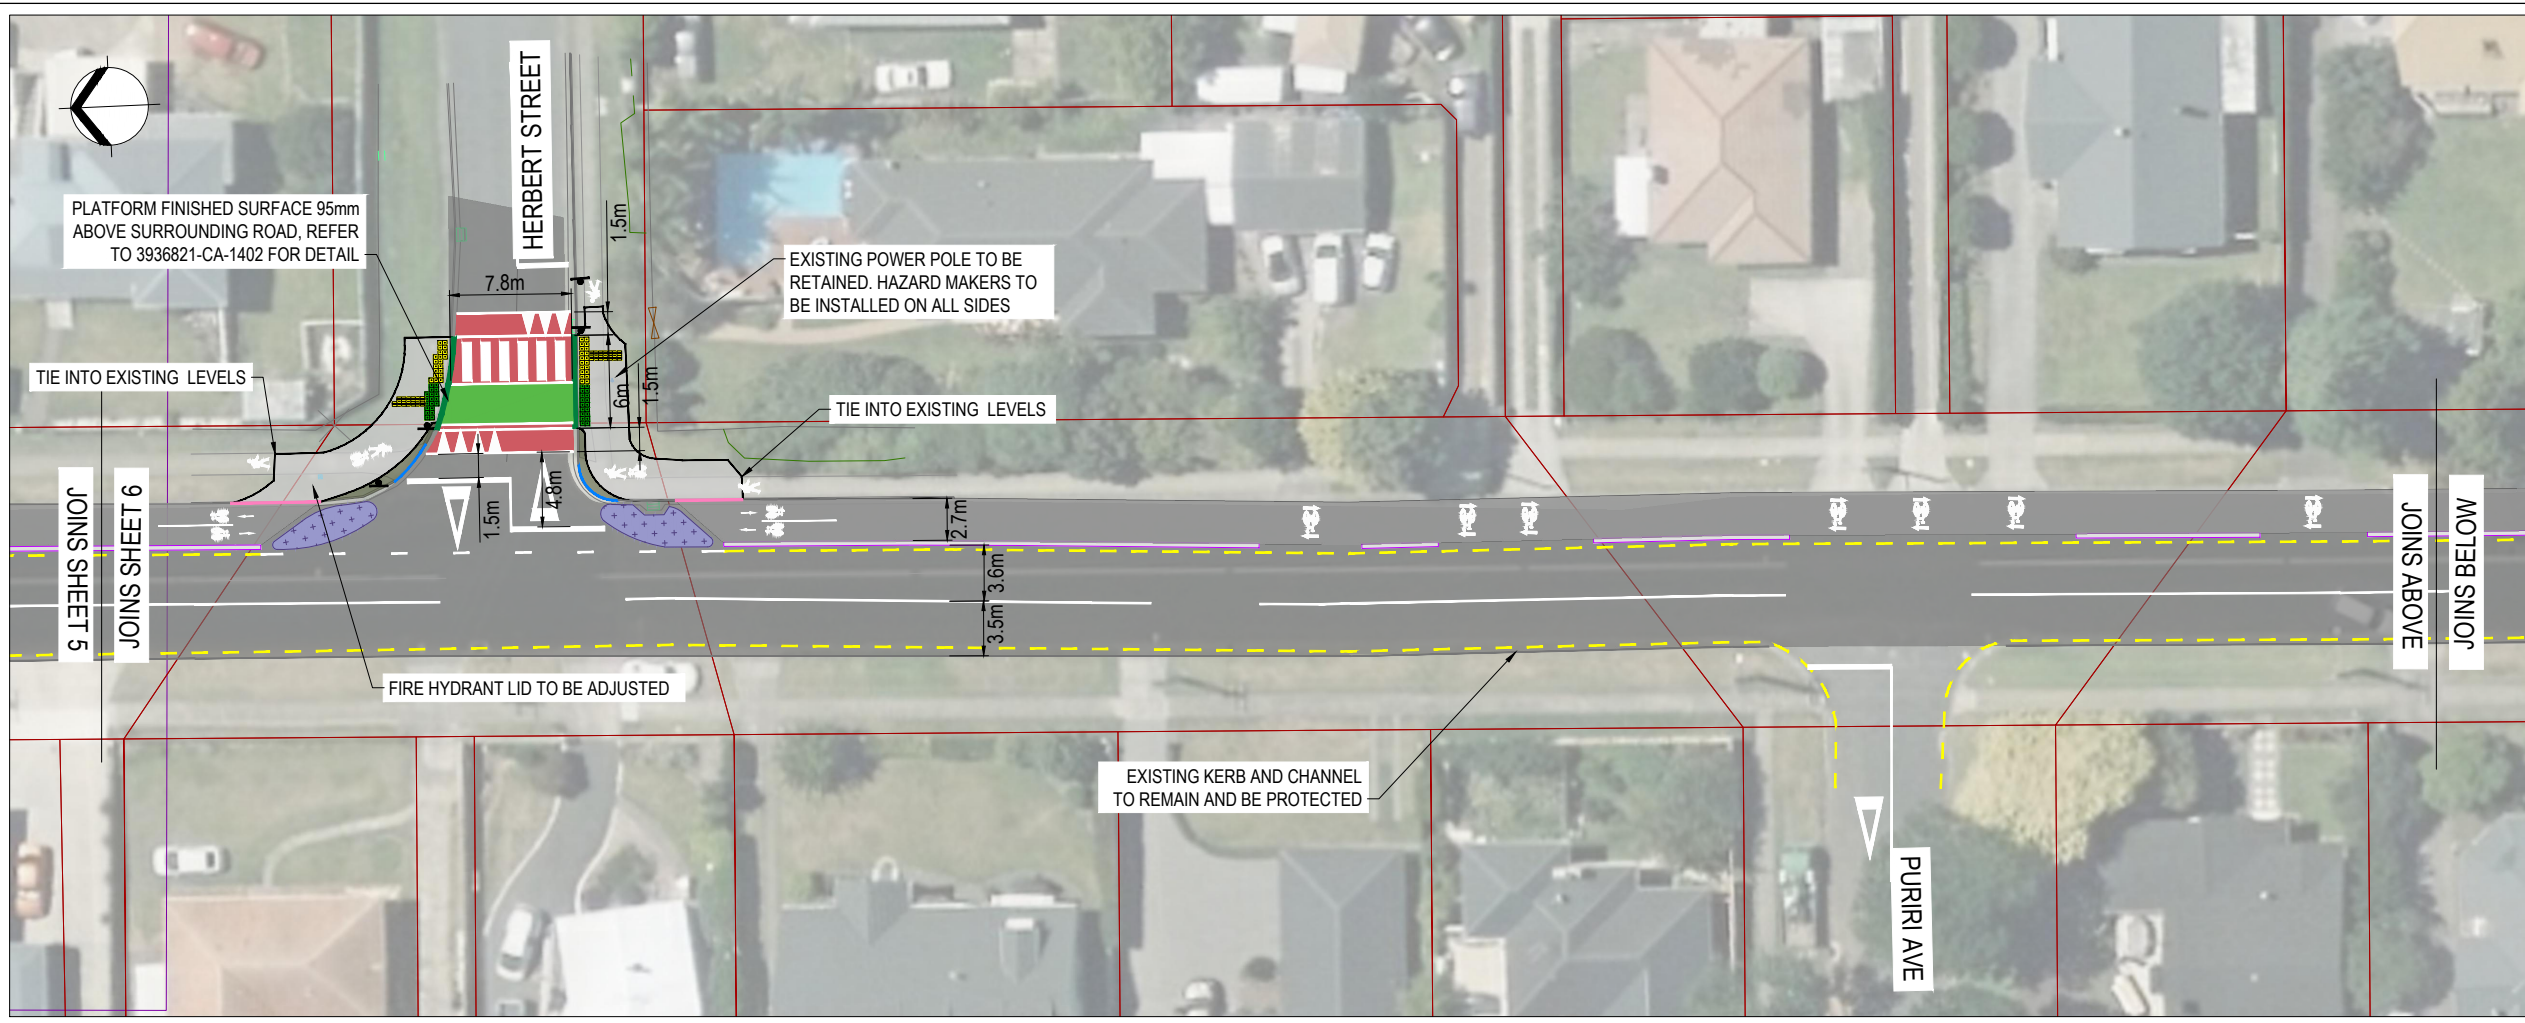

LEGEND	
LANDSCAPE-BERM/TURF	
ASPHALT RAISED PLATFORM	
ASPHALT SHARED PATH	
CYCLEWAY	
CONCRETE PATH	
STRUCTURAL ROOT ZONE (SRZ)	
TREE PROTECTION ZONE (TPZ)	
EXISTING KERB	
PROPOSED NEW KERB TO TCC IDC T421 DETAIL	
PEDESTRIAN CUTDOWN TO TCC IDC T440 DETAIL	
PROPOSED NEW TRAFFIC ISLAND DETAIL TO TCC IDC T423	
PROPOSED SIGN	
EXISTING SIGN	

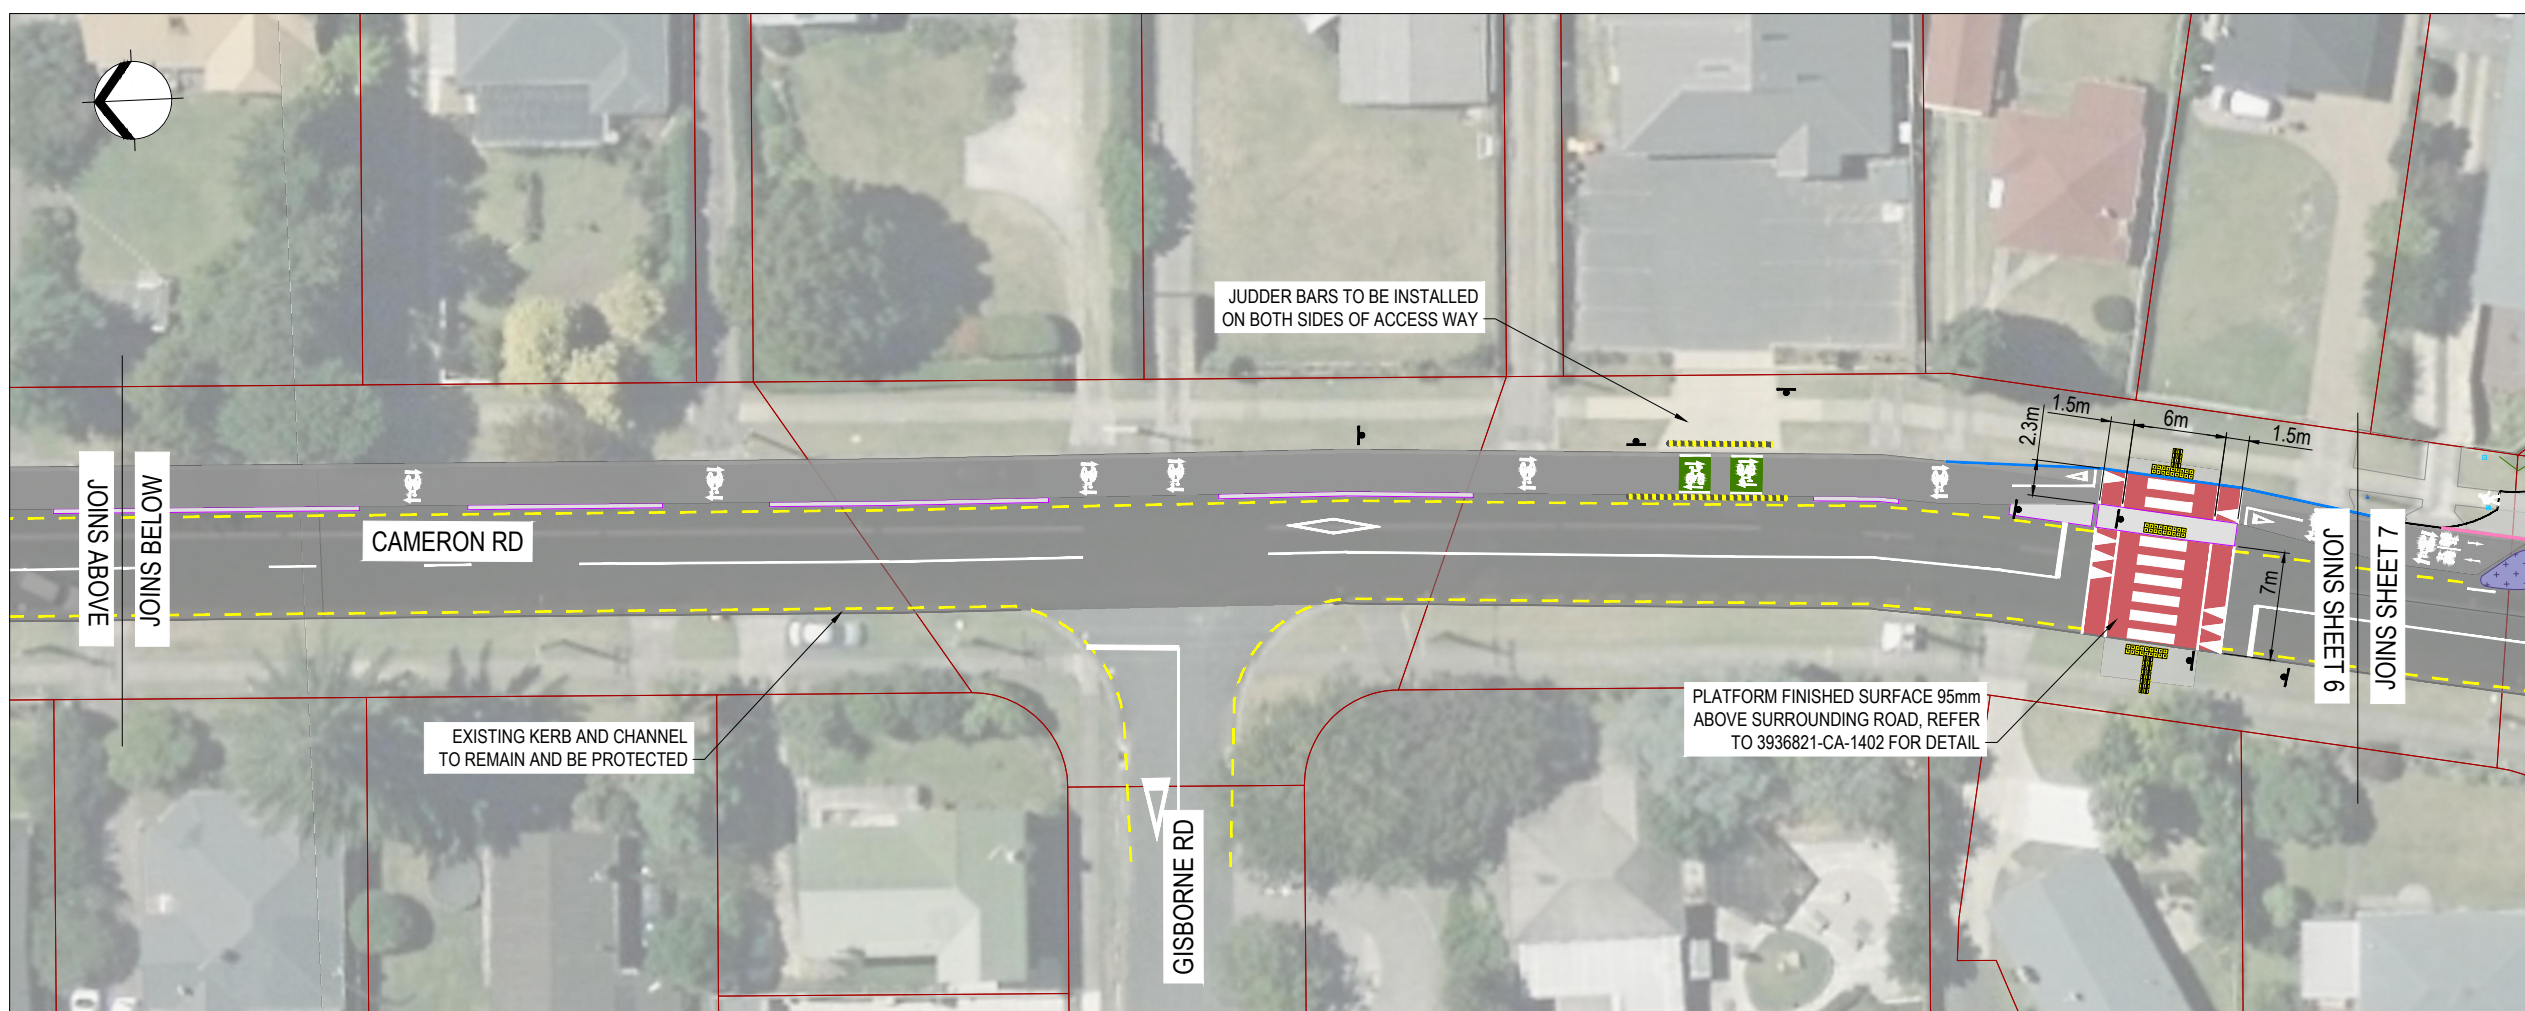

DETAILED DESIGN
NOT FOR CONSTRUCTION

No.	Revision	By	Chk	Appd	Date
A	ISSUE FOR ROAD SAFETY AUDIT	JD	DA	TLH	28.08.23


Original Scale (A1)	1:250	Design	J.DAVISON	28.08.23	Approved For Construction*
Reduced Scale (A3)	1:500	Drawn	J.DAVISON	28.08.23	
		Dsg Verifier	D.ALDRIDGE	28.08.23	
		Drg Check	T.HYDE	28.08.23	




Project: WBOPDC TRANSPORT CHOICES
TE PUKE CYCLEWAY

Title: GENERAL ARRANGEMENT PLAN
TE PUKE CYCLEWAY
SHEET 6 OF 15

Discipline	CIVIL	
Drawing No.	Beca Project Number:	Rev.
	3936821-CA-1106	A

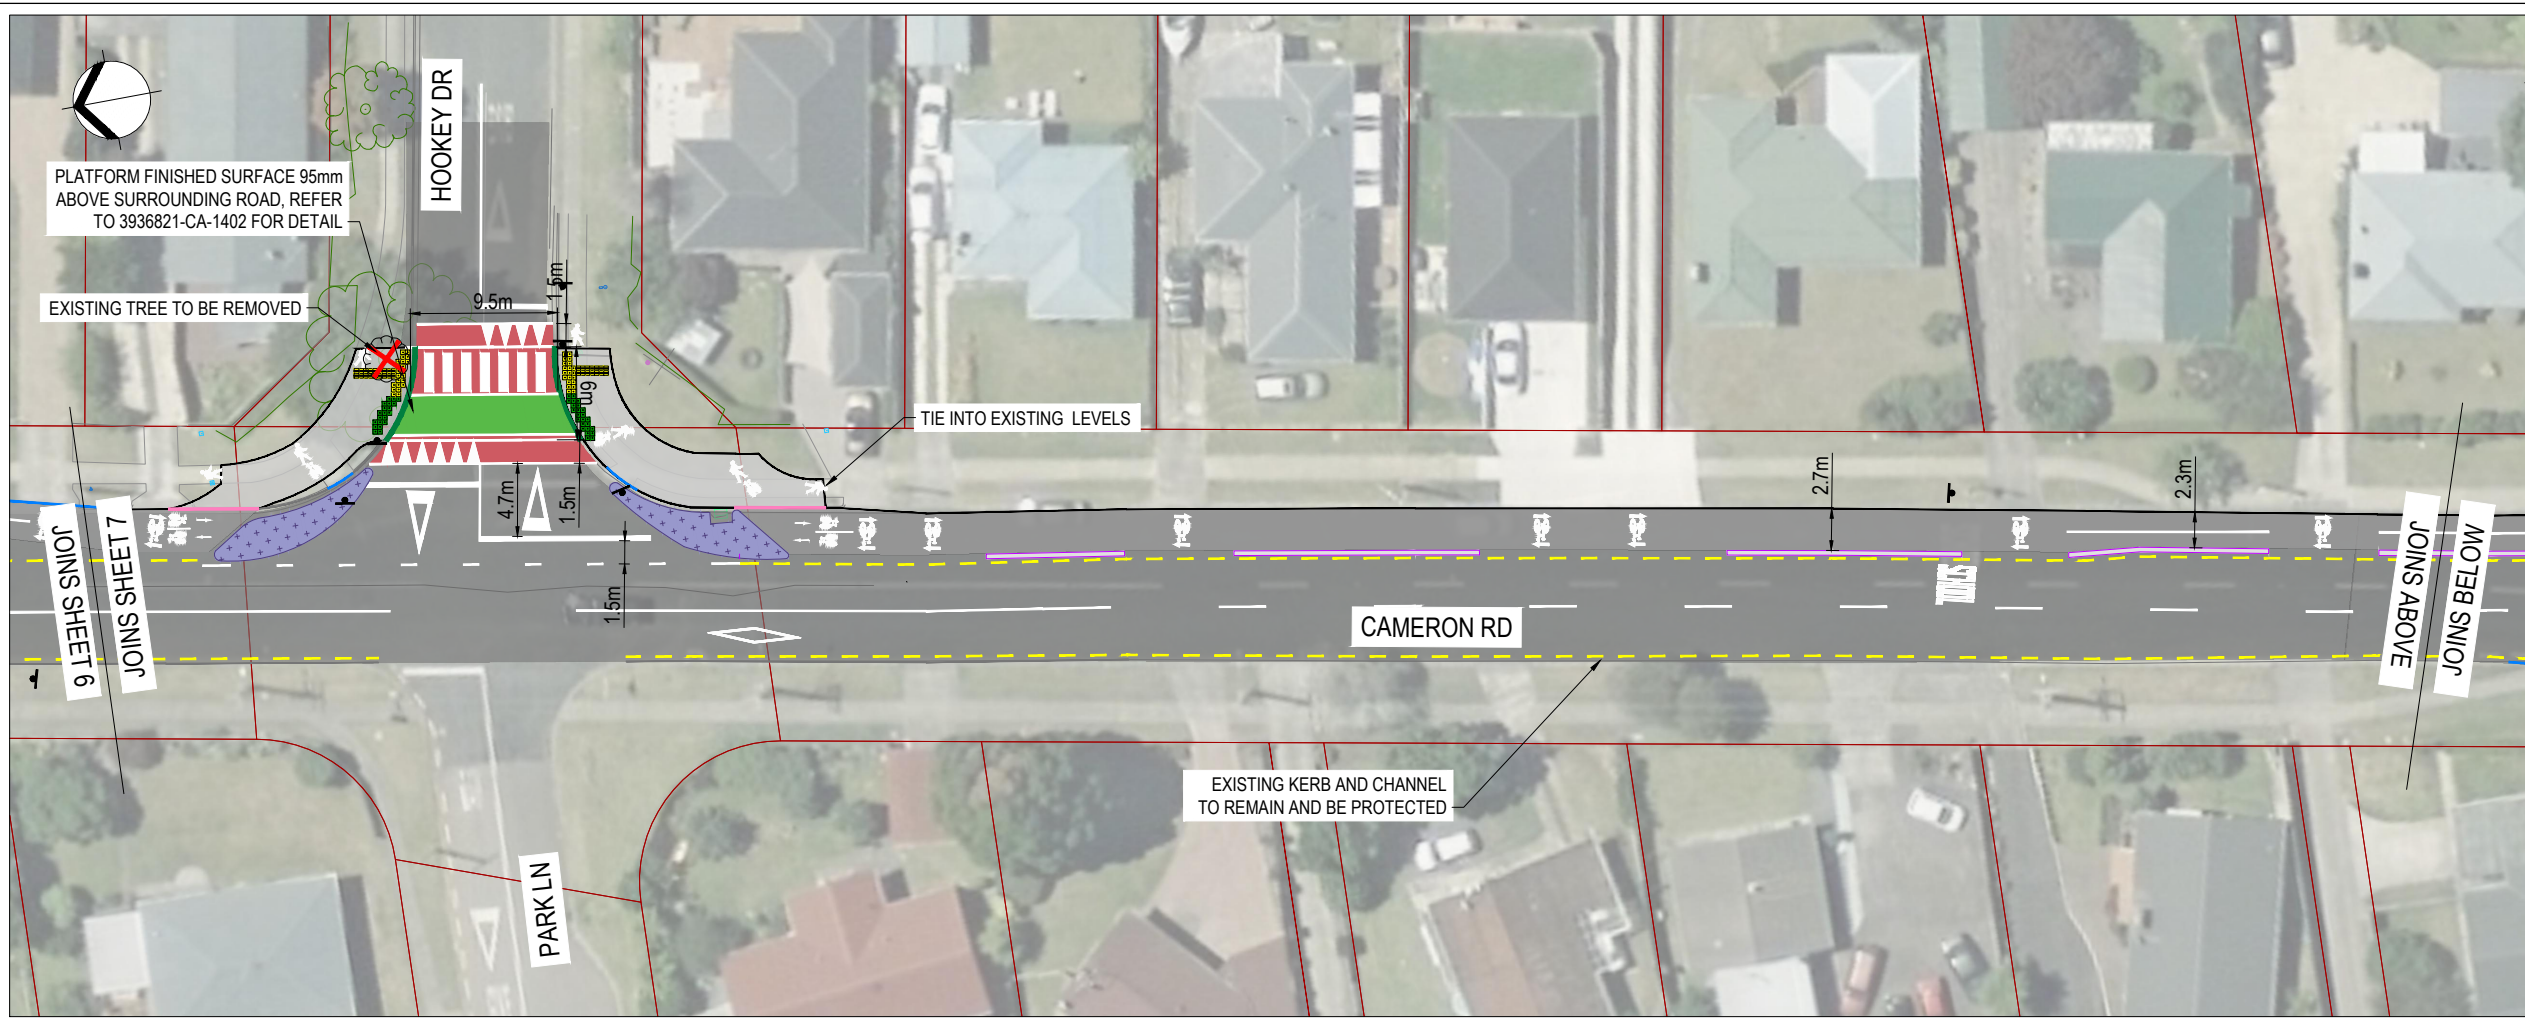

LEGEND	
LANDSCAPE-BERM/TURF	
ASPHALT RAISED PLATFORM	
ASPHALT SHARED PATH	
CYCLEWAY	
CONCRETE PATH	
STRUCTURAL ROOT ZONE (SRZ)	
TREE PROTECTION ZONE (TPZ)	
EXISTING KERB	
PROPOSED NEW KERB TO TCC IDC T421 DETAIL	
PEDESTRIAN CUTDOWN TO TCC IDC T440 DETAIL	
PROPOSED NEW TRAFFIC ISLAND DETAIL TO TCC IDC T423	
PROPOSED SIGN	
EXISTING SIGN	

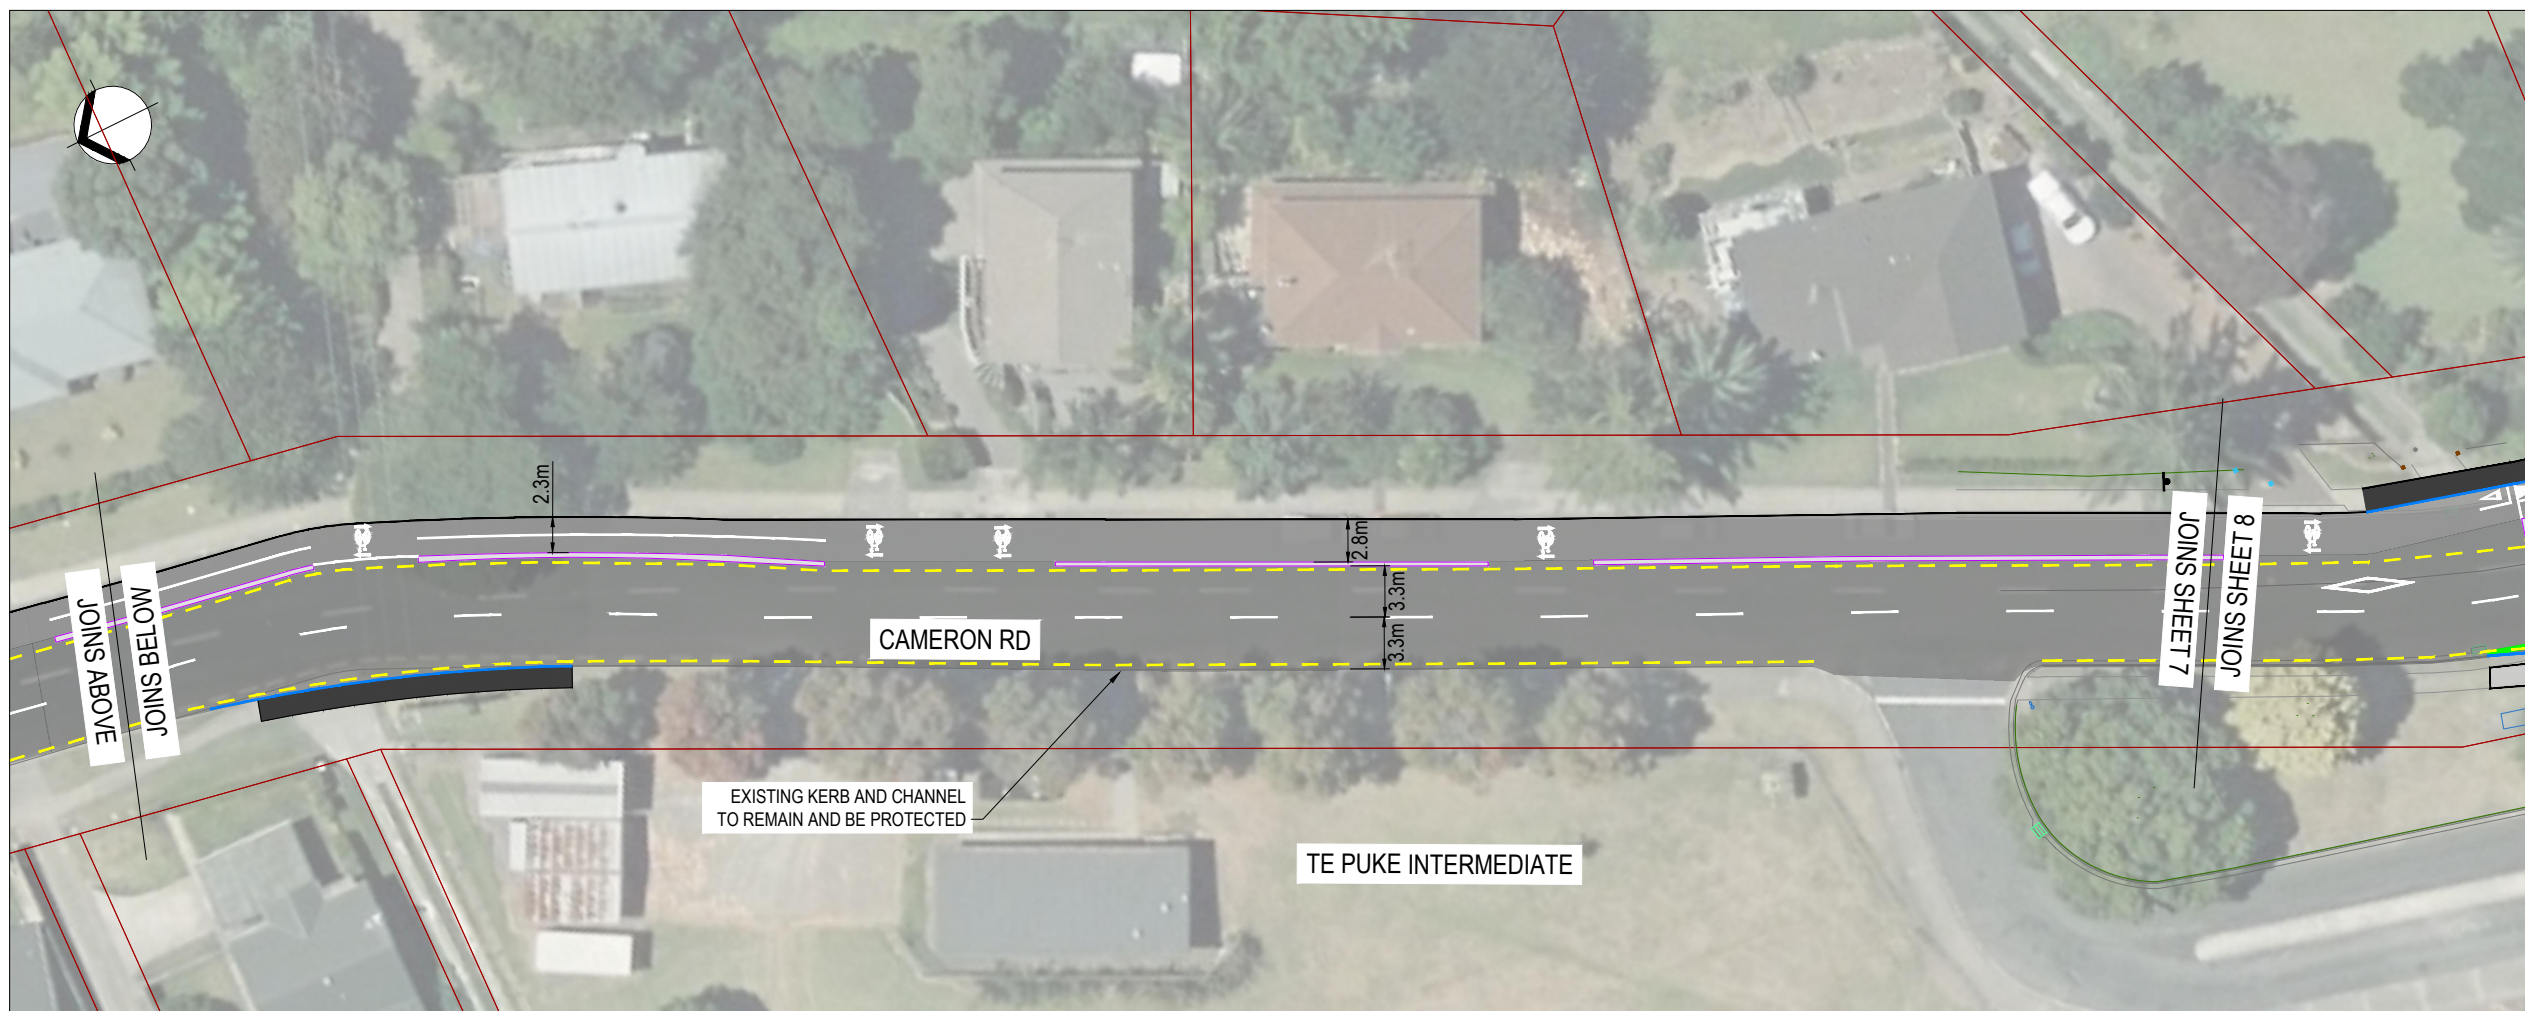

DETAILED DESIGN
NOT FOR CONSTRUCTION

No.	Revision	By	Chk	Appd	Date
A	ISSUE FOR ROAD SAFETY AUDIT	JD	DA	TLH	28.08.23


Original Scale (A1)	1:250	Design	J.DAVISON	28.08.23	Approved For Construction*
Reduced Scale (A3)	1:500	Drawn	J.DAVISON	28.08.23	
		Dsg Verifier	D.ALDRIDGE	28.08.23	
		Dsg Check	T.HYDE	28.08.23	




Project: WBOPDC TRANSPORT CHOICES
TE PUKE CYCLEWAY

Title: GENERAL ARRANGEMENT PLAN
TE PUKE CYCLE WAY
SHEET 7 OF 15

Discipline	CIVIL	
Drawing No.	Beca Project Number:	Rev.
	3936821-CA-1107	A

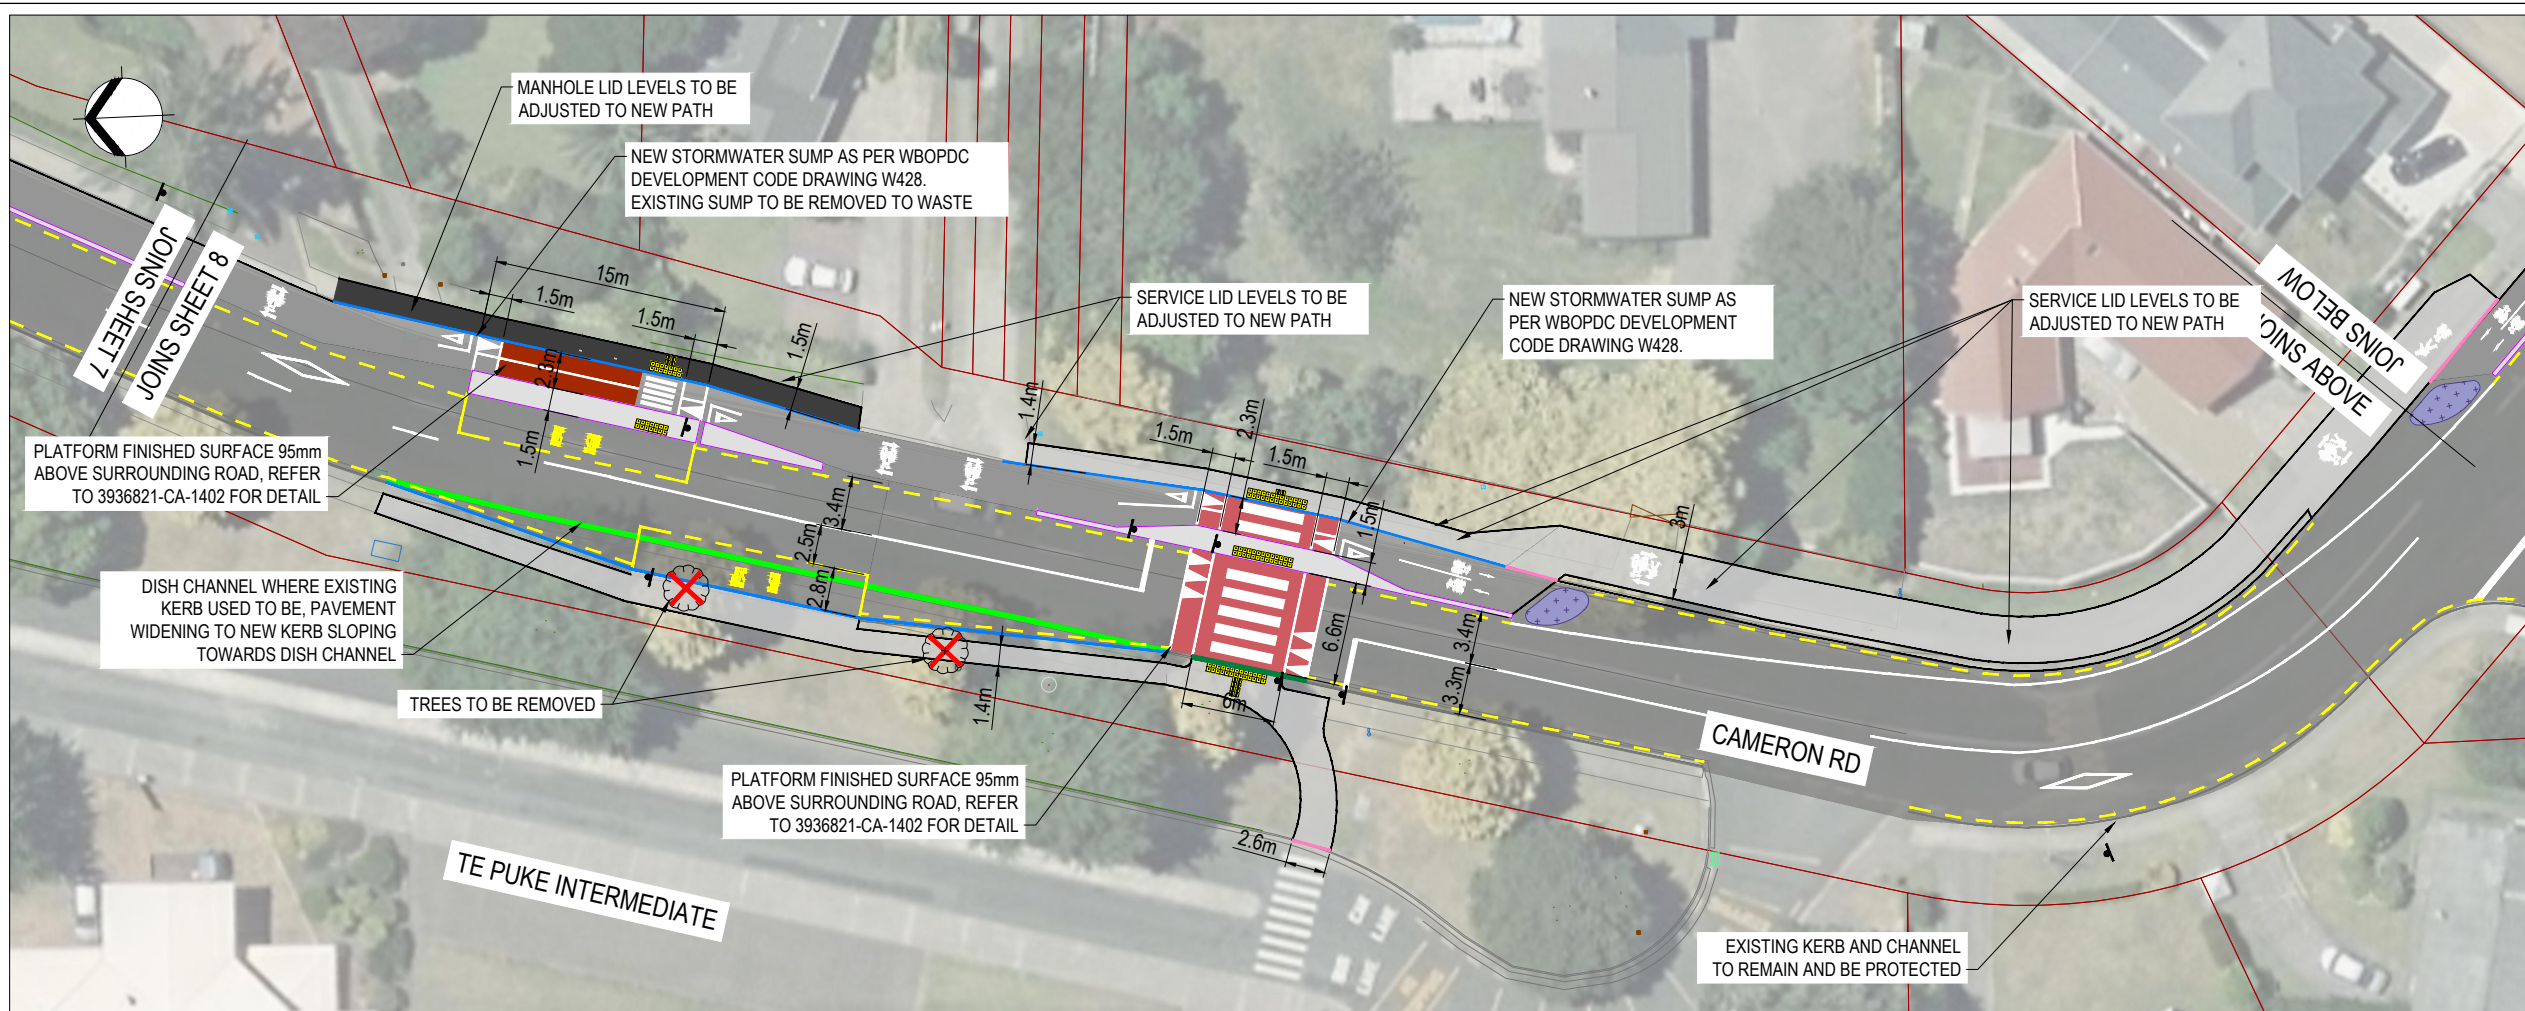

LEGEND	
LANDSCAPE-BERM/TURF	
ASPHALT RAISED PLATFORM	
ASPHALT SHARED PATH	
CYCLEWAY	
CONCRETE PATH	
STRUCTURAL ROOT ZONE (SRZ)	
TREE PROTECTION ZONE (TPZ)	
EXISTING KERB	
PROPOSED NEW KERB TO TCC IDC T421 DETAIL	
PEDESTRIAN CUTDOWN TO TCC IDC T440 DETAIL	
PROPOSED NEW TRAFFIC ISLAND DETAIL TO TCC IDC T423	
PROPOSED SIGN	
EXISTING SIGN	

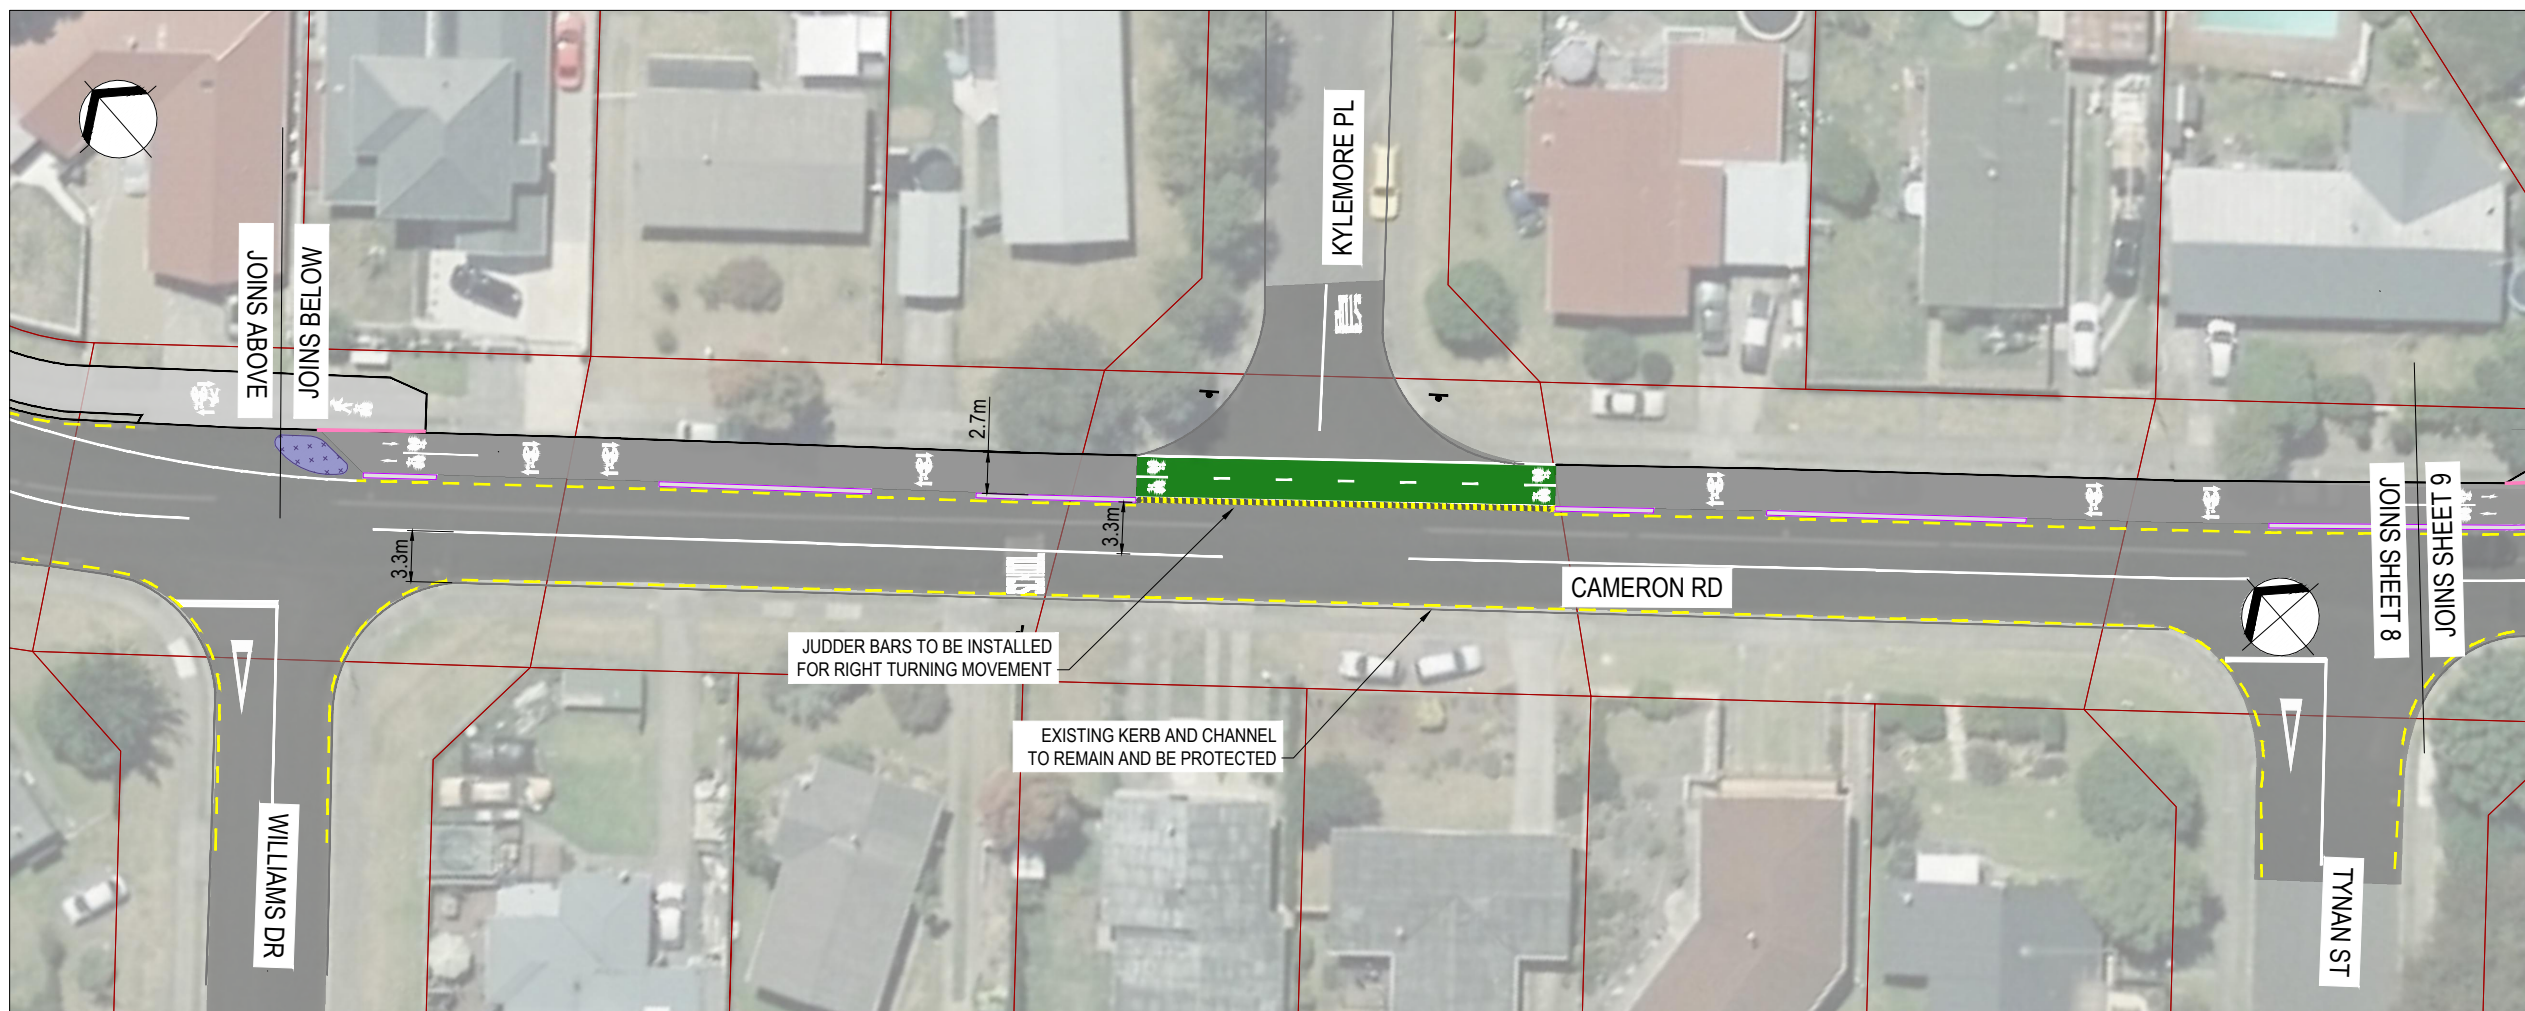

DETAILED DESIGN
NOT FOR CONSTRUCTION

No.	Revision	By	Chk	Appd	Date
A	ISSUE FOR ROAD SAFETY AUDIT	JD	DA	TLH	28.08.23

Original Scale (A1)	1:250	Design	J.DAVISON	28.08.23	Approved For Construction*
Reduced Scale (A3)	1:500	Drawn	J.DAVISON	28.08.23	
		Dwg Verifier	D.ALDRIDGE	28.08.23	
		Dwg Check	T.HYDE	28.08.23	



Project: WBOPDC TRANSPORT CHOICES
TE PUKE CYCLEWAY

Title: GENERAL ARRANGEMENT PLAN
TE PUKE CYCLE WAY
SHEET 8 OF 15

Discipline	CIVIL
Drawing No.	3936821-CA-1108
Beca Project Number	3936821-CA-1108
Rev.	A