

DRAFT LOCATION PLAN

DONOVAN PARK_ MODULAR PUMP TRACK



NOTE

The following details are a guide only.

The client/asset owner is responsible for providing a base-track under the Modular Pump Track that considers the following:

Location

Soil conditions


Drainage

Operational requirements

Estimated period of install.

Following stripping of topsoil, insitu ground to be sighted and tested via Penetrometer Testing to min. 200KPa by a Geo-technical Engineer before placing basecourse.

Basecourse to be sighted and tested to minimum Clegg Impact Value (CIV) 20 by a Geo-technical Engineer before placing asphalt, concrete or Modular Pump Track on top.

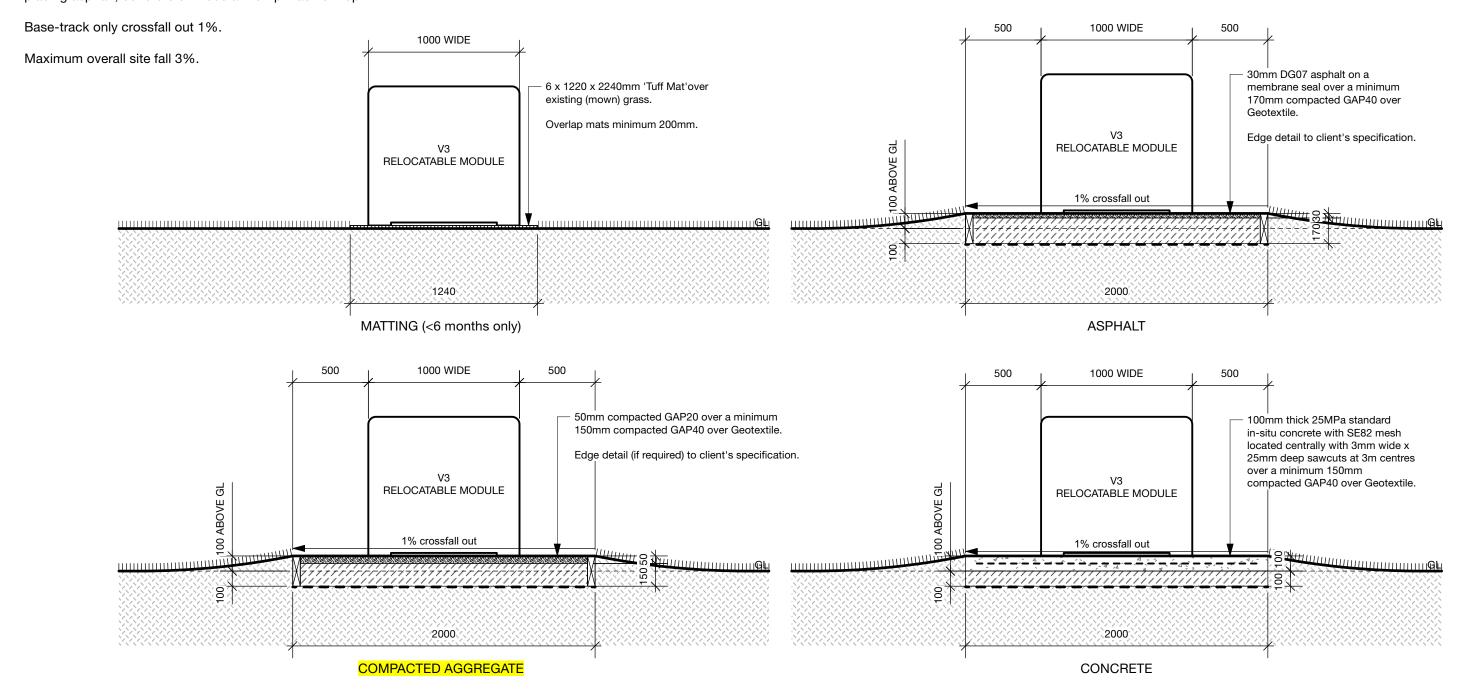

DETAILS PLAN_ 1:25 A3

V3 MODULAR PUMP TRACK_ BASE-TRACK DETAILS

